



CHANGEABLE MESSAGE SIGNS, PORTABLE TYPE 3 (CM)
CM SIGN 1, 2, 3, & 4

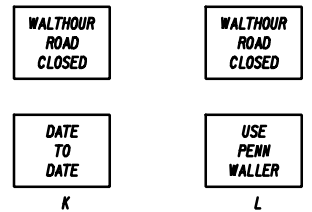

GENERAL NOTES

- TRAFFIC CONTROLS AND DEVICES SHALL BE IN ACCORDANCE WITH THE MUTCD, GEORGIA DEPARTMENT OF TRANSPORTATION STANDARD SPECIFICATIONS, AND/OR SPECIAL PROVISIONS.
- PORTABLE CHANGEABLE MESSAGE SIGNS SHALL BE IN PLACE FOR A TOTAL OF ONE MONTH. MESSAGE SIGN "K" SHALL BE IN OPERATION FOR TWO WEEKS PRIOR TO THE ROAD CLOSURE AND SHALL BE REPLACED WITH "L" FOR TWO WEEKS AFTER THE ROAD IS CLOSED. AFTER TWO WEEKS OF THE ROAD CLOSURE, PORTABLE CHANGEABLE MESSAGE SIGNS MAY BE REPLACED WITH POST MOUNTED SIGNS STATING "WALTHOUR RD CLOSED".
- LOCAL ACCESS SHALL BE MAINTAINED AT ALL TIME.
- DETOUR AND ROAD CLOSED SIGNS SHALL BE TYPE 11 REFLECTIVE SHEETING.

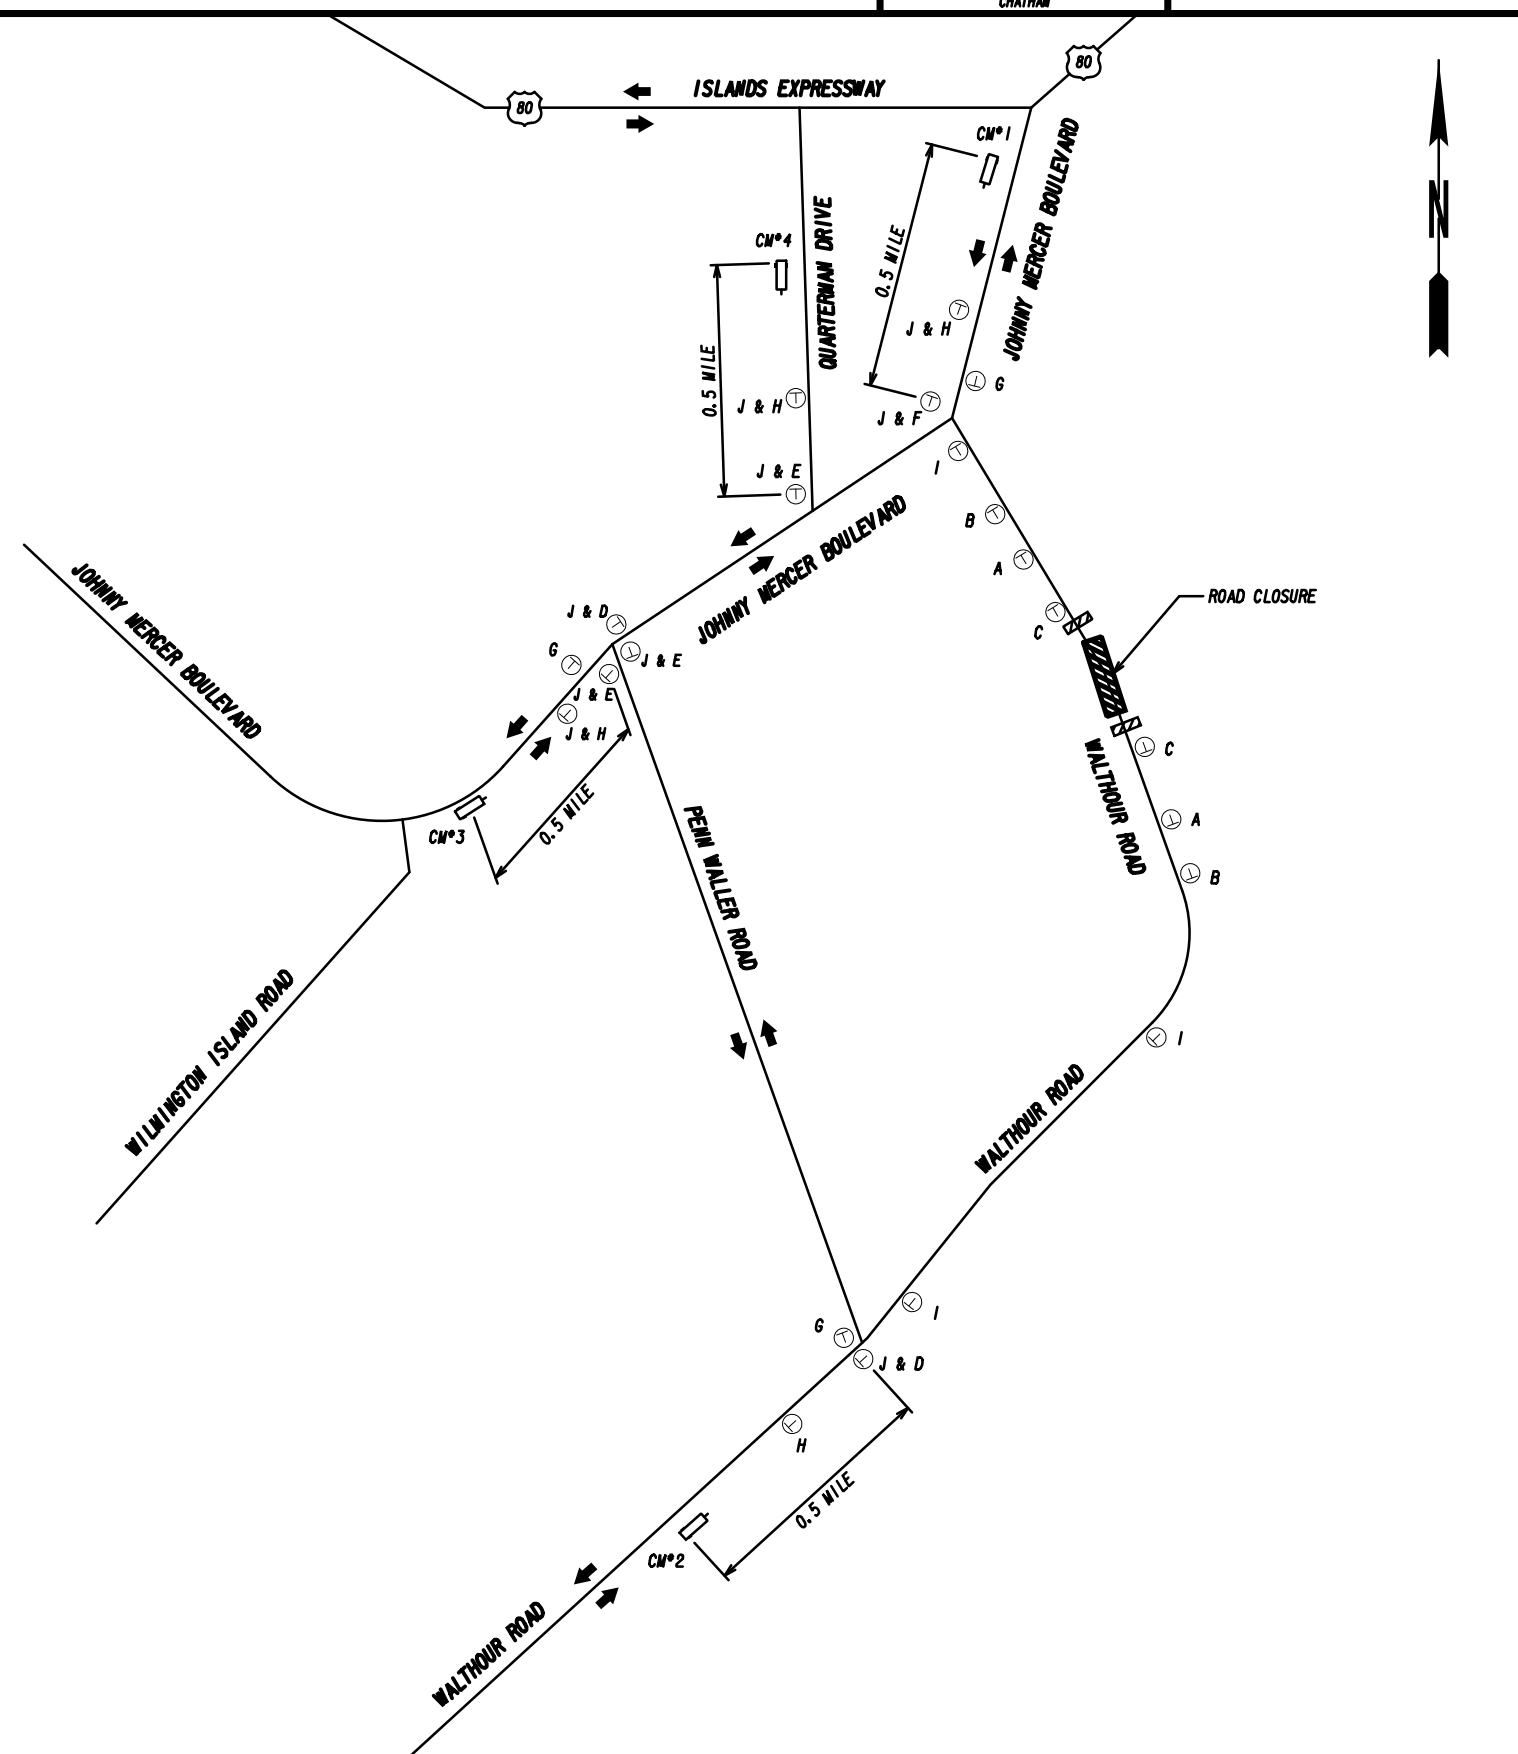

Drawing Copyright © 2020
CHA
 6745 Sugarloaf Parkway, Suite 100
 Duluth, GA 30097
 770.447.8999 • www.chacompanies.com

REVISION DATES	

DETOUR PLAN
WALTHOUR ROAD SLOPE STABILIZATION

CHECKED:	DATE:	DRAWING No.
BACKCHECKED:	DATE:	20-0001
CORRECTED:	DATE:	
VERIFIED:	DATE:	