

RELOCATE ON-RAMP


1160' X 52'  
TRUMAN PKWY  
BRIDGE WIDENING

CITY-SAVANNAH  
WATER RECLAMATION

REMOVE  
EXISTING  
ON RAMP

TRAFFIC  
SIGNAL

END CONSTRUCTION

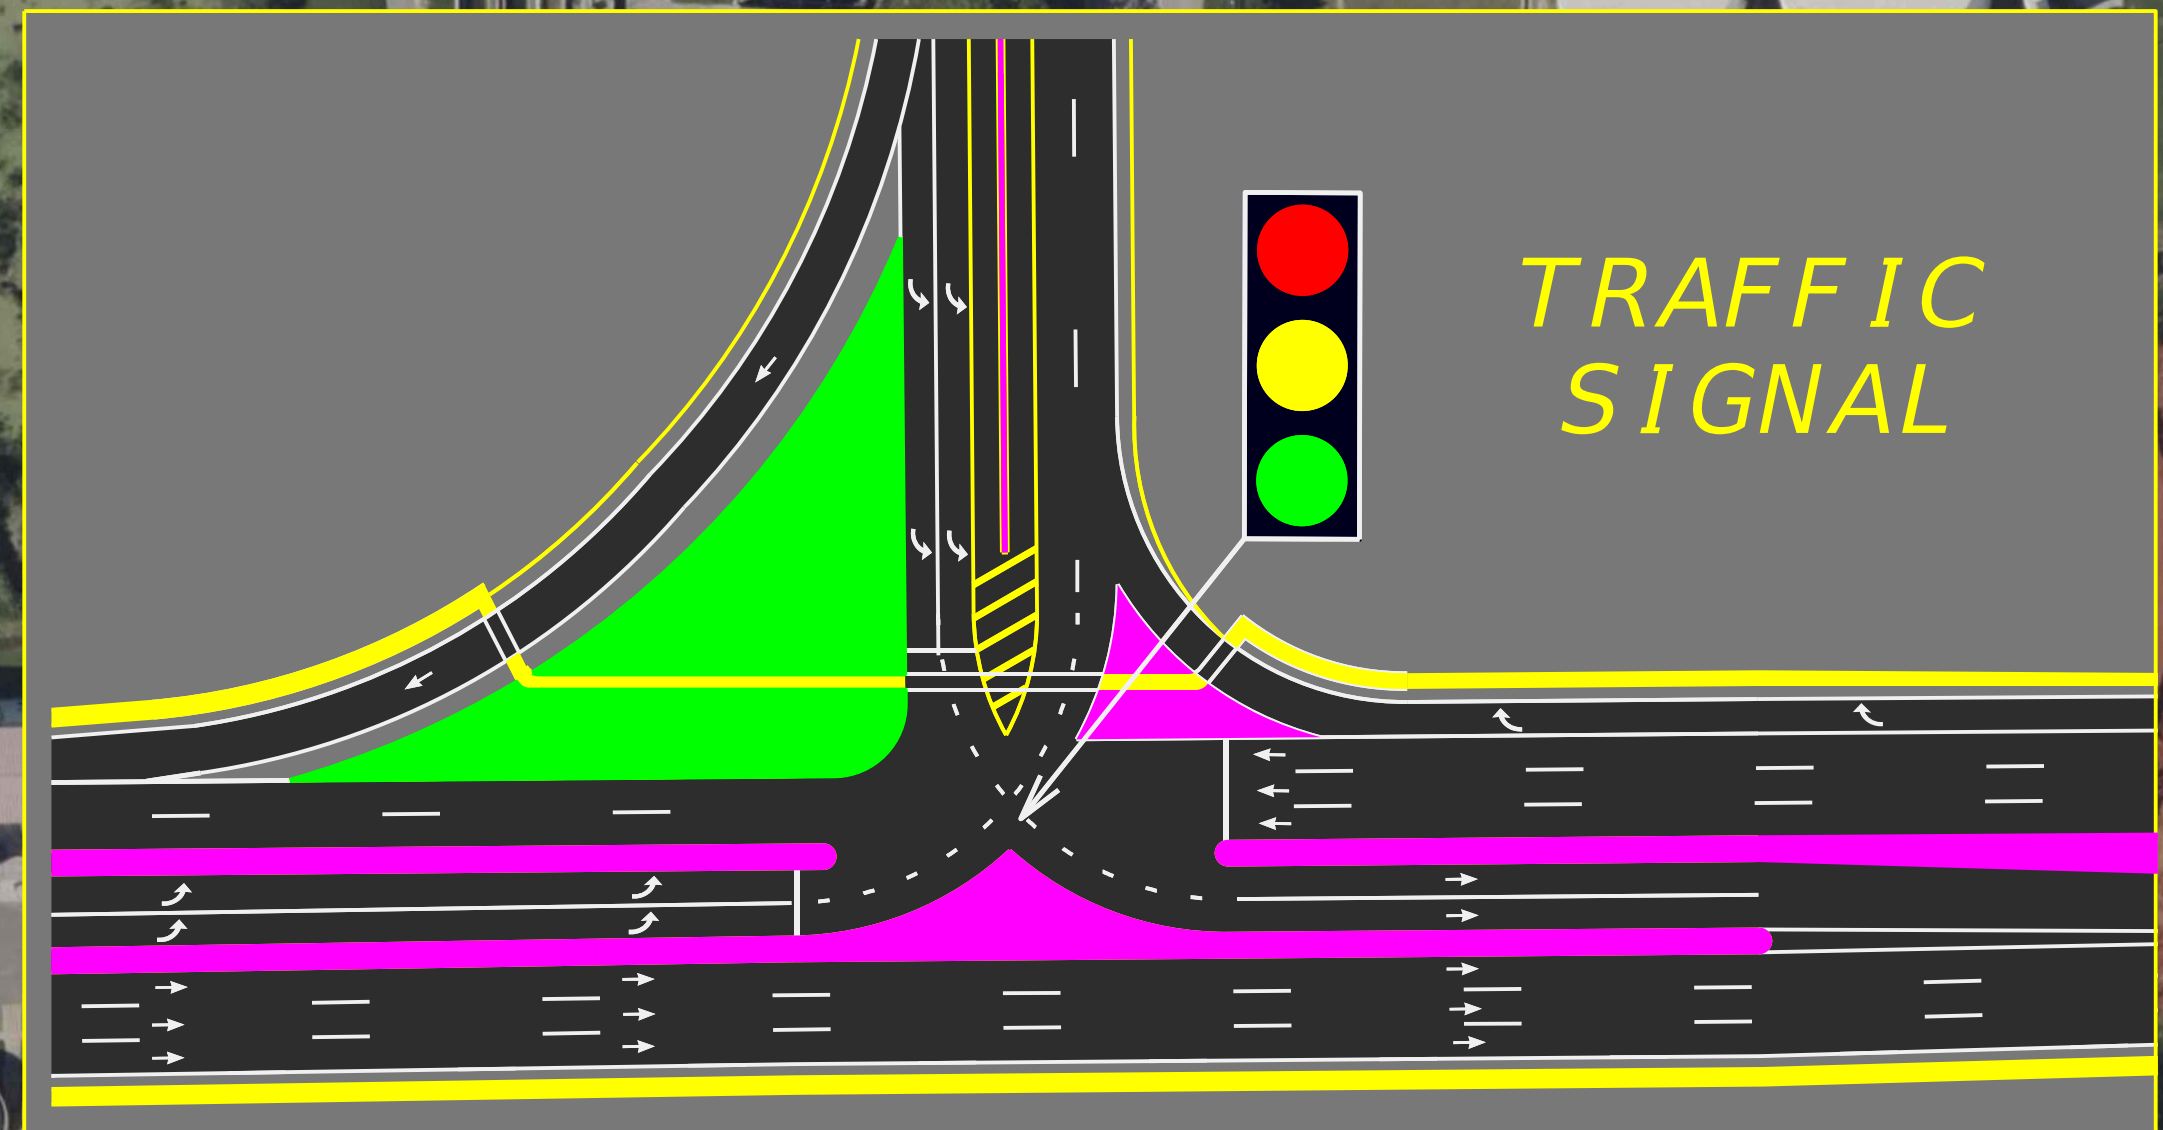

TRAFFIC  
SIGNAL

EASTERN WHARF

EAST PRESIDENT  
STREET

EAST PRESIDENT  
STREET

BEGIN CONSTRUCTION

THE SAVANNAH GOLF CLUB


PRESIDENT SQUARE

CSX RAILROAD

CSX RAILROAD


HARRY TRUMAN PKWY

ALTERNATIVE 3: BRIDGE WITH TRUMAN PARKWAY GREEN-T TRUMPET INTERCHANGE  
CONCEPTUAL LAYOUT (LONG TERM)  
PRESIDENT STREET RAILROAD CROSSING ELIMINATION STUDY

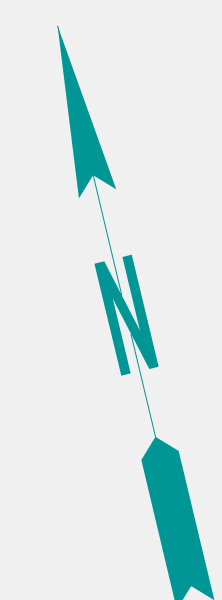

**ATLAS**

2450 Commerce Avenue  
Suite 100  
Duluth, Georgia 30096  
770.263.5945

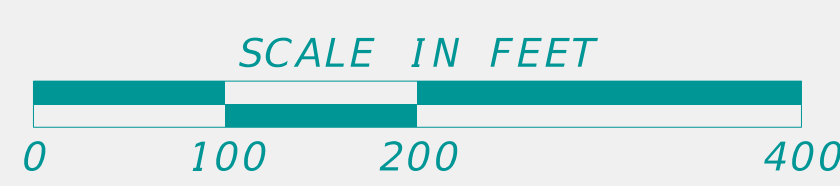

PI NUMBER 0019012  
COUNTY : CHATHAM

LEGEND

PAVEMENT	
BRIDGE	
SIDEWALK	
MEDIAN	
REMOVAL	
GRASS	
DEVELOPMENT	

