


JOHNNY MERCER BOULEVARD AT
WALTHOUR ROAD IMPROVEMENTS

ALTERNATIVE NO. 2
SIGNALIZED INTERSECTION

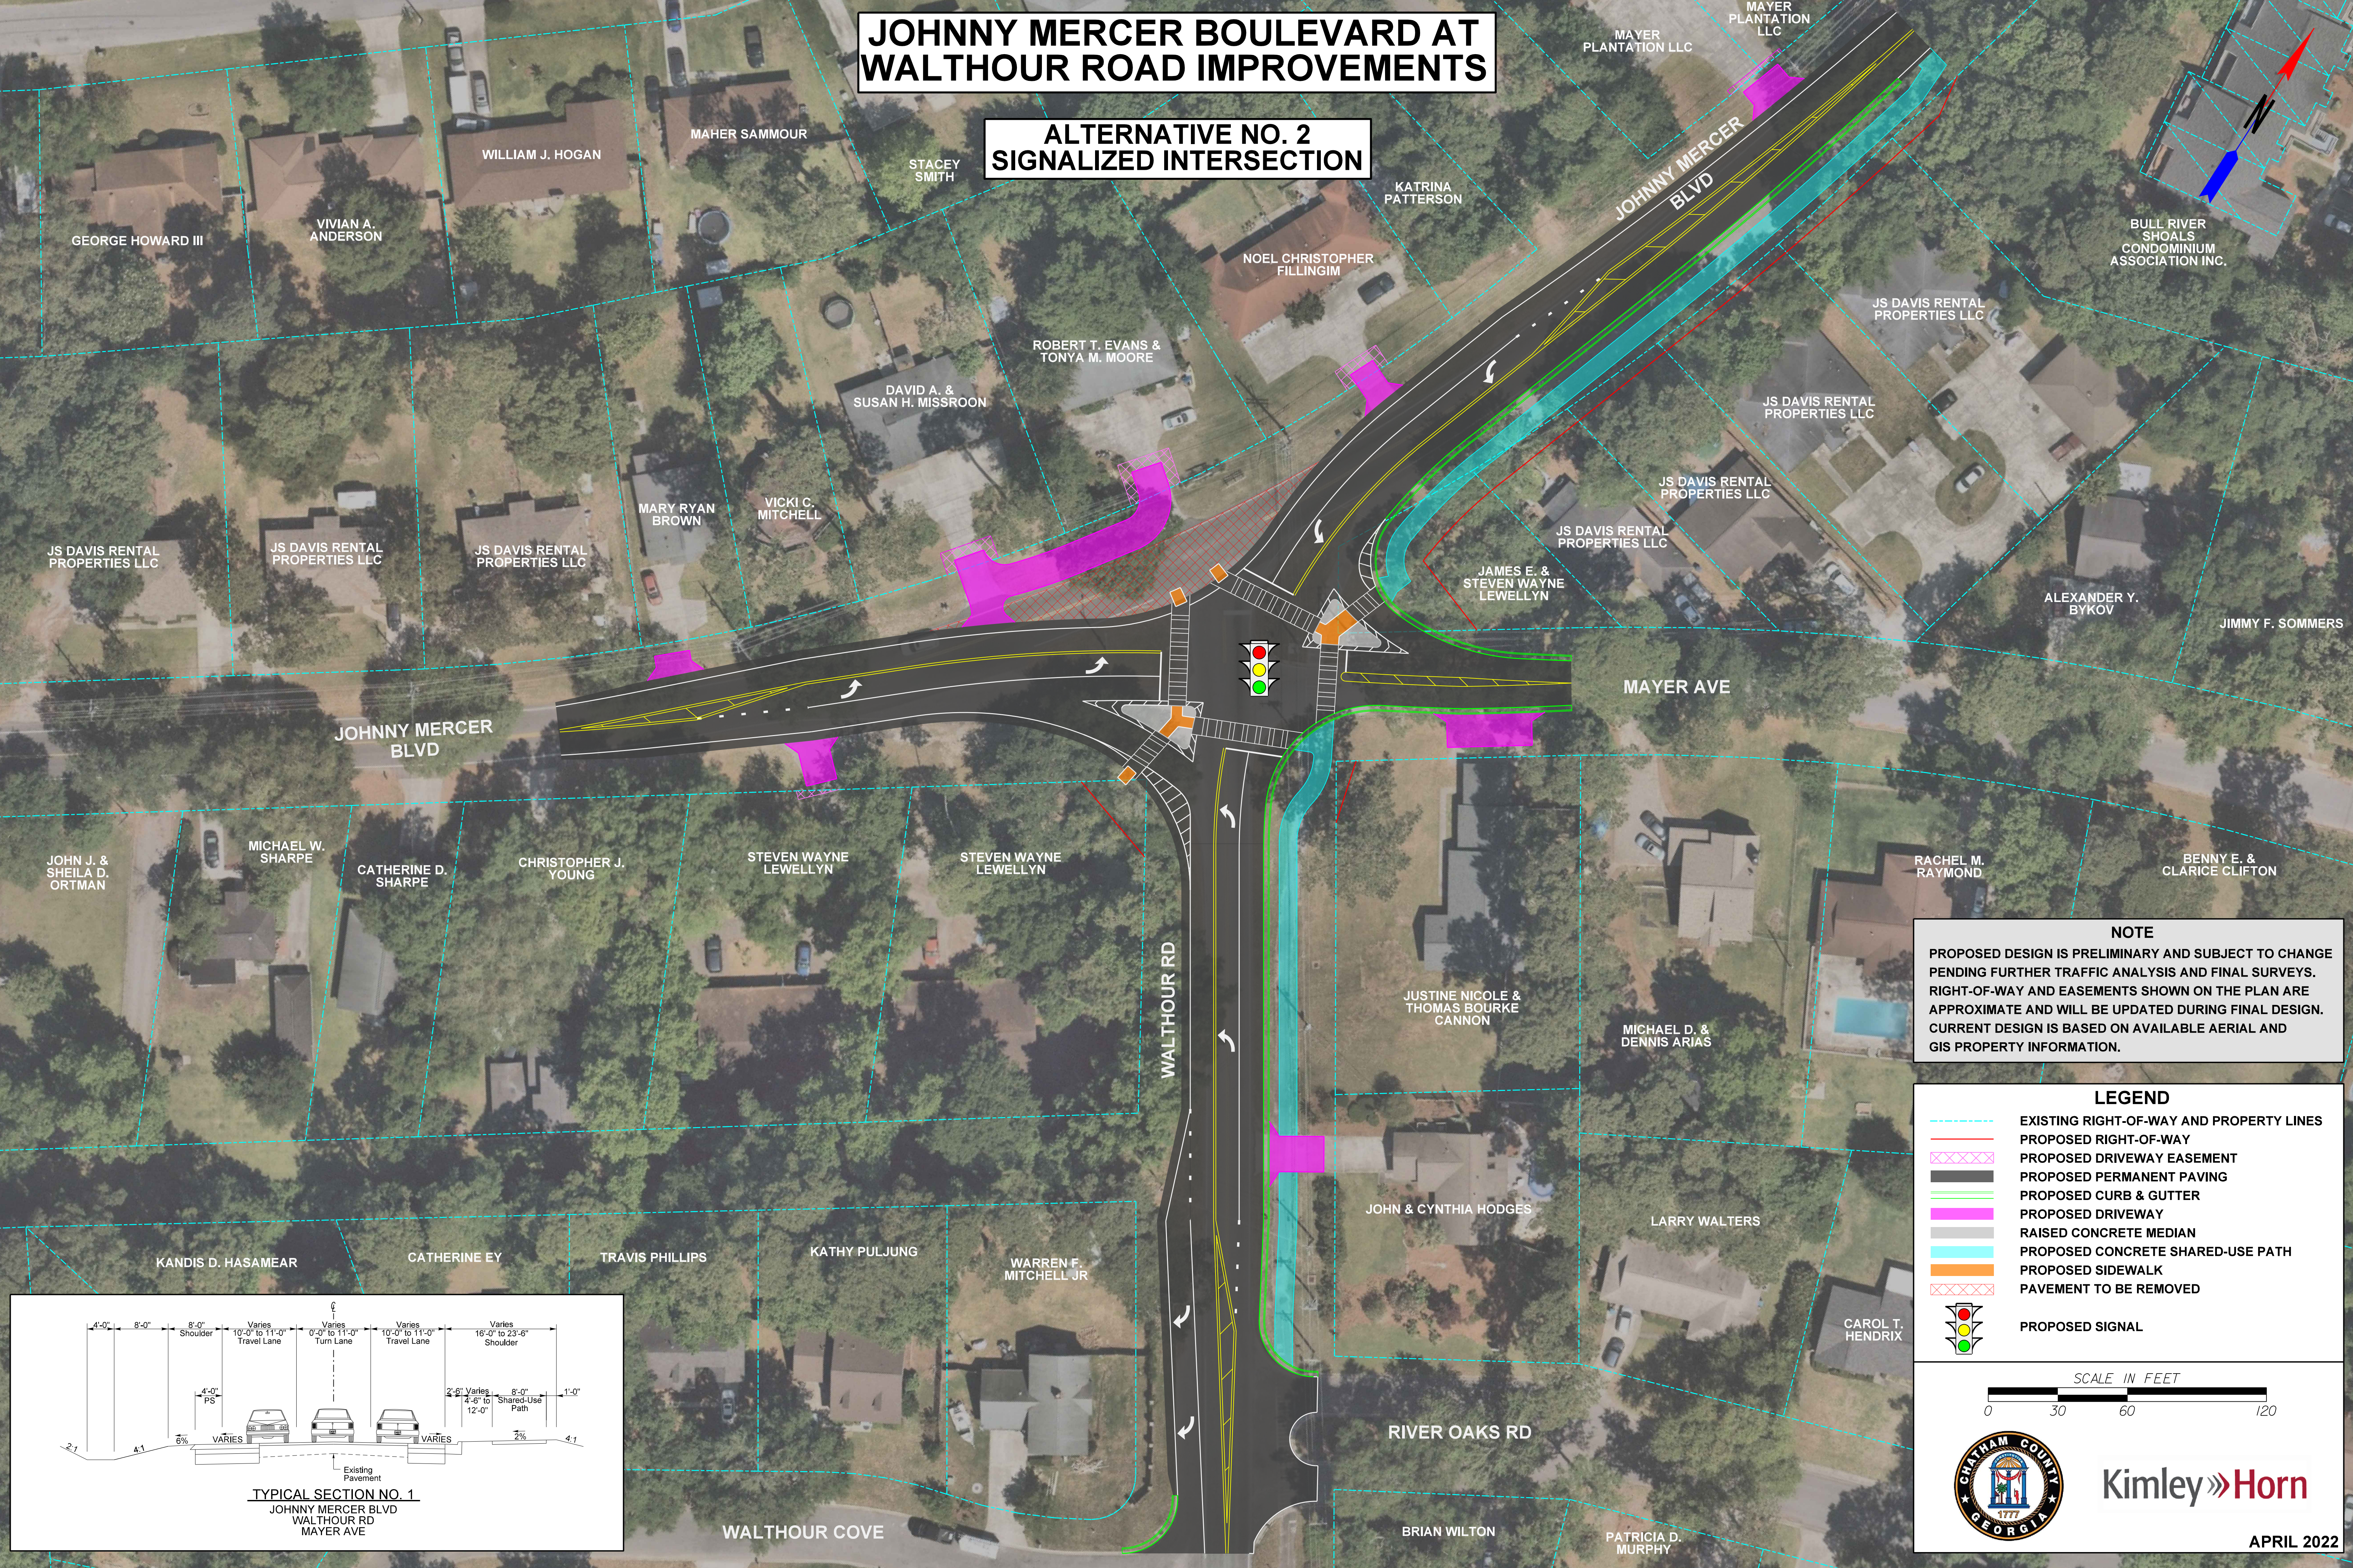

NOTE
PROPOSED DESIGN IS PRELIMINARY AND SUBJECT TO CHANGE
PENDING FURTHER TRAFFIC ANALYSIS AND FINAL SURVEYS.
RIGHT-OF-WAY AND EASEMENTS SHOWN ON THE PLAN ARE
APPROXIMATE AND WILL BE UPDATED DURING FINAL DESIGN.
CURRENT DESIGN IS BASED ON AVAILABLE AERIAL AND
GIS PROPERTY INFORMATION.

- LEGEND**
- EXISTING RIGHT-OF-WAY AND PROPERTY LINES
 - PROPOSED RIGHT-OF-WAY
 - PROPOSED DRIVEWAY EASEMENT
 - PROPOSED PERMANENT PAVING
 - PROPOSED CURB & GUTTER
 - PROPOSED DRIVEWAY
 - RAISED CONCRETE MEDIAN
 - PROPOSED CONCRETE SHARED-USE PATH
 - PROPOSED SIDEWALK
 - PAVEMENT TO BE REMOVED
 - PROPOSED SIGNAL

