



**P.I. NO. 0019015; CHATHAM COUNTY
GREEN ISLAND ROAD FM S OF LUFBURROW WAY
TO DIAMOND CAUSEWAY**

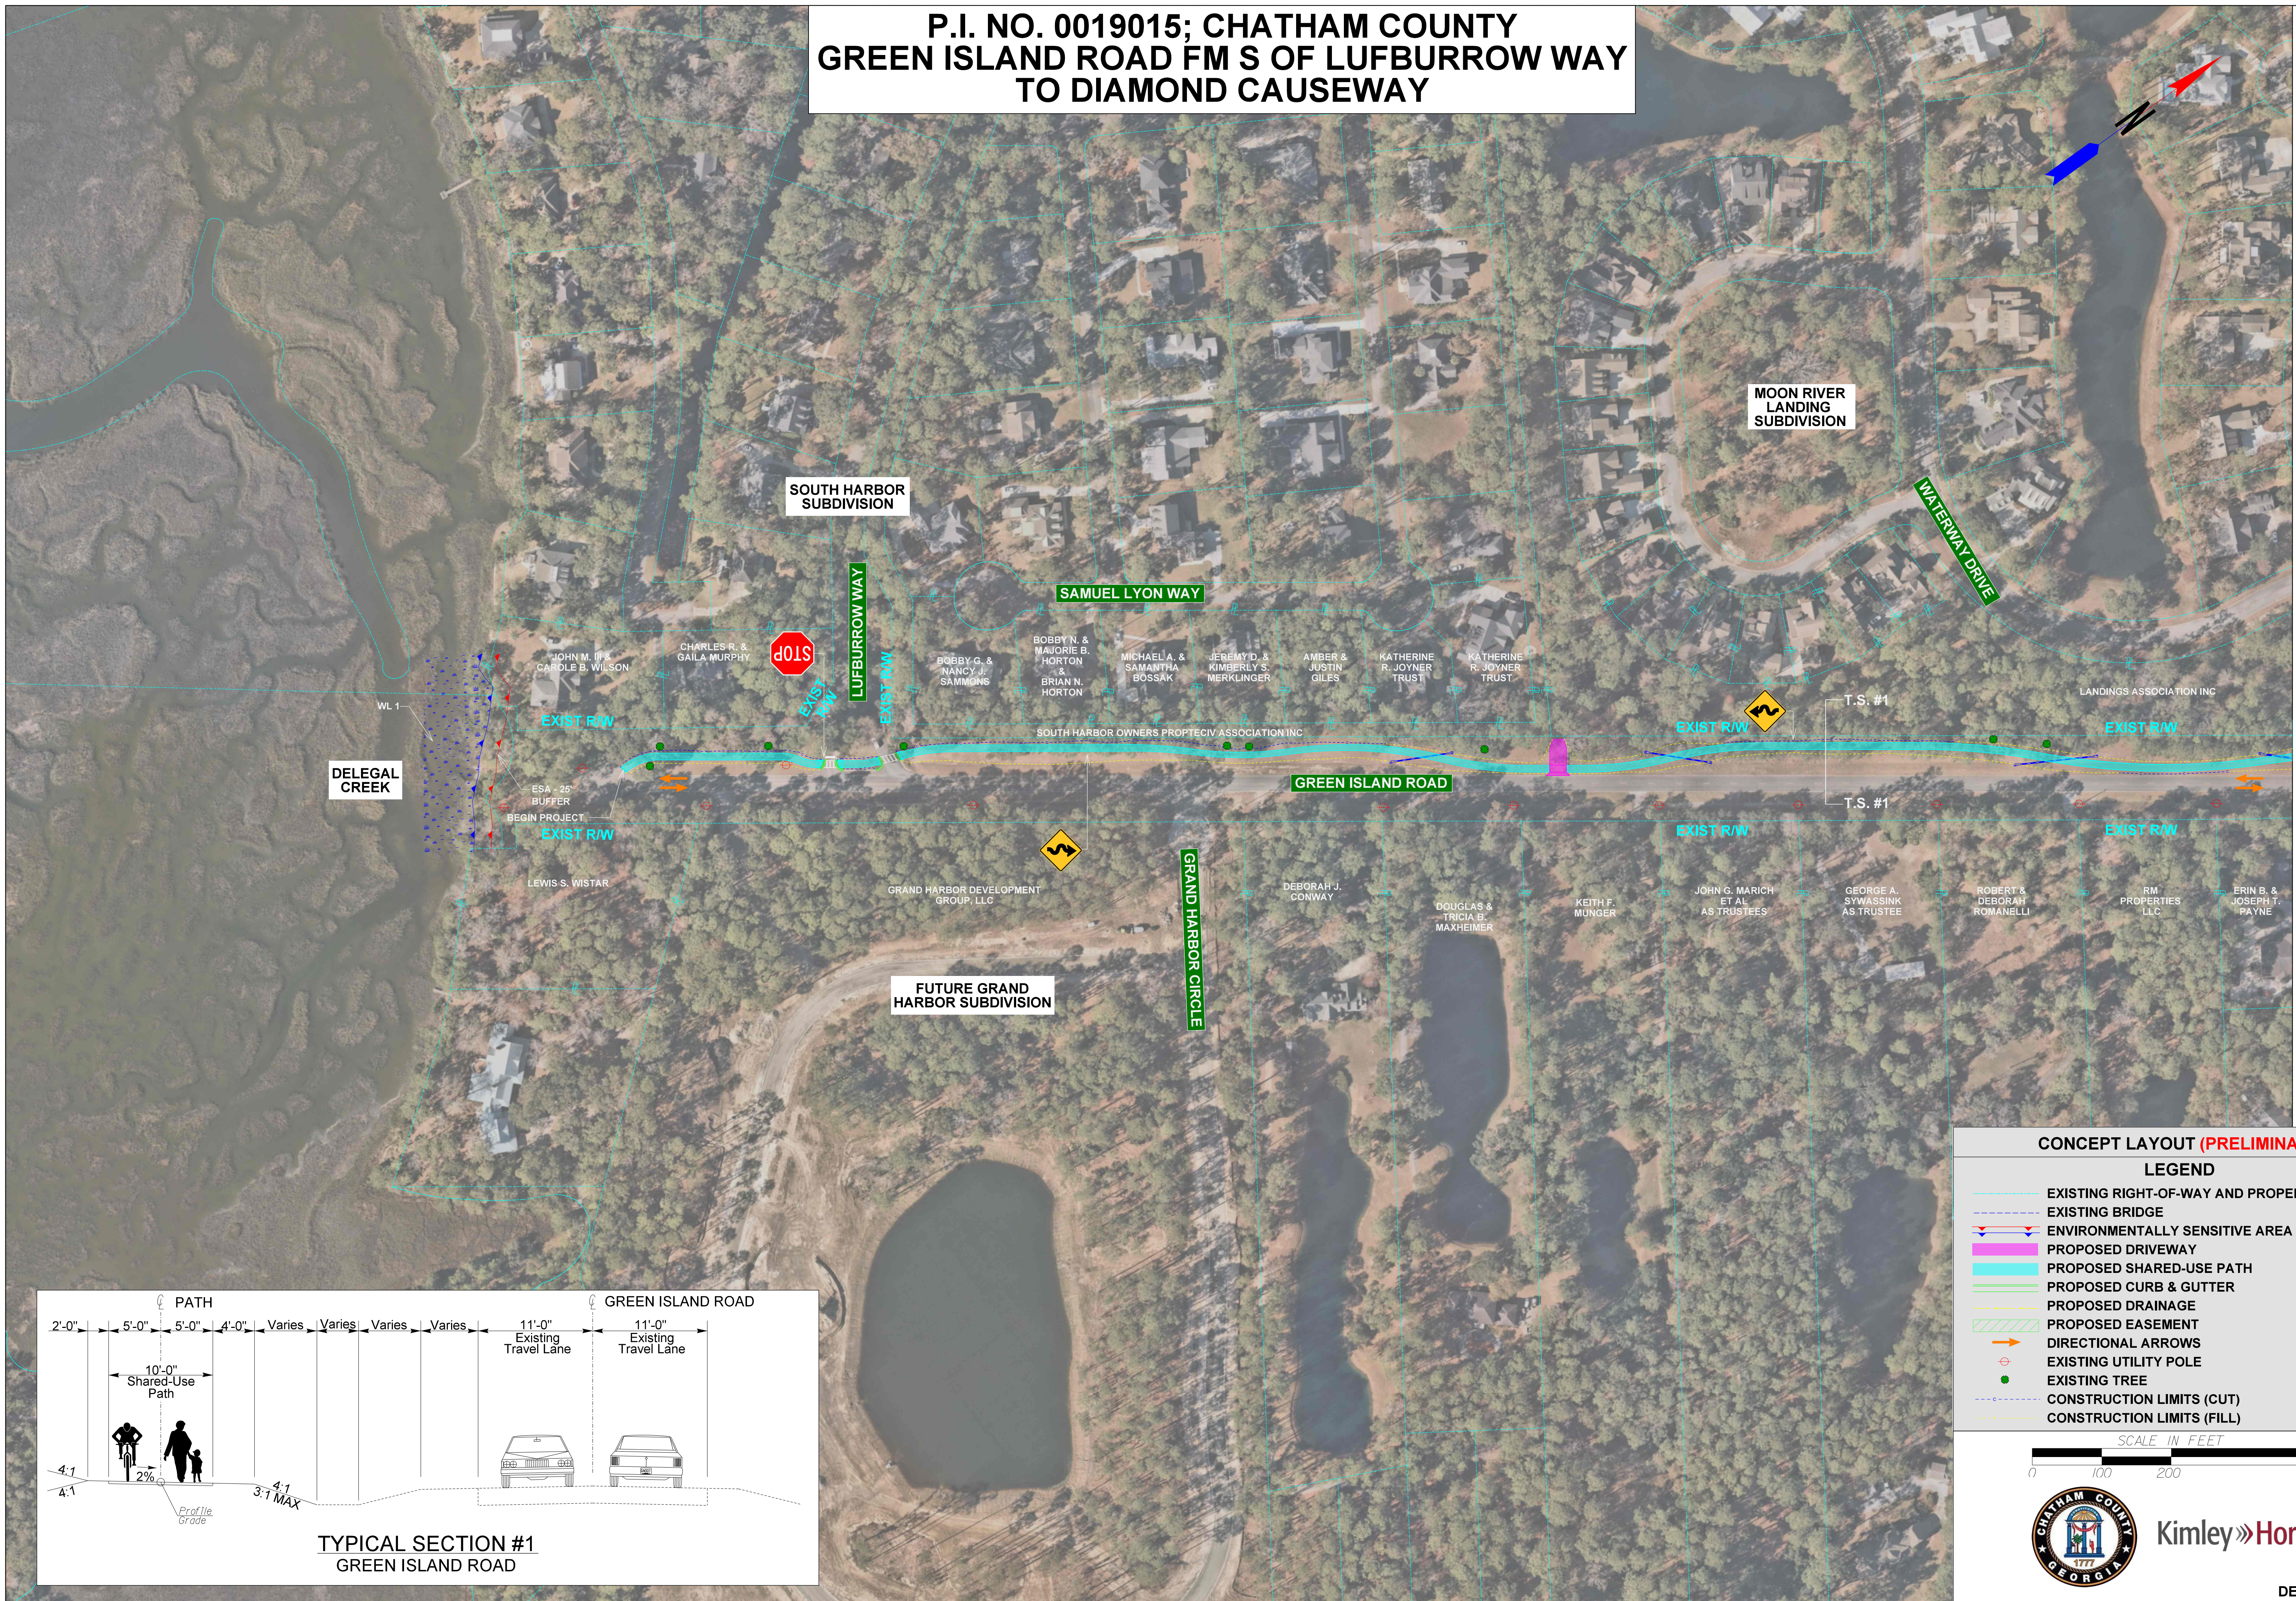


MATCHLINE

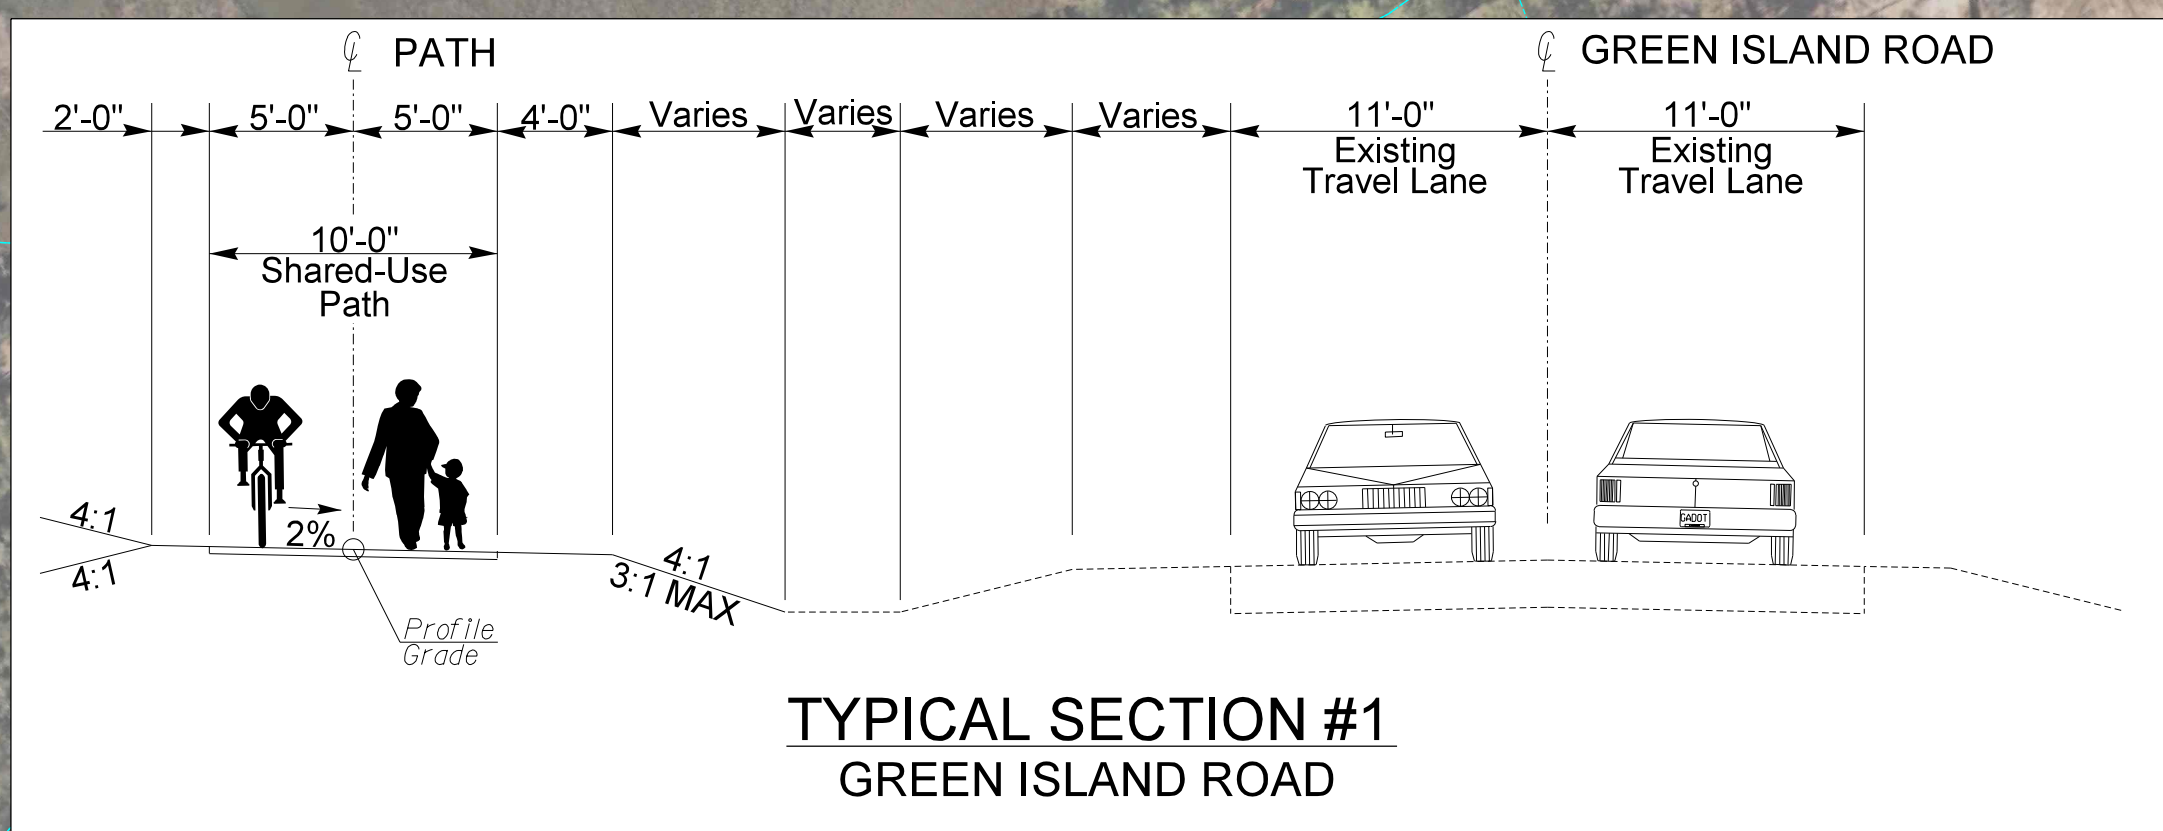


CONCEPT LAYOUT (PRELIMINARY)

LEGEND

- EXISTING RIGHT-OF-WAY AND PROPERTY LINES
- EXISTING BRIDGE
- ENVIRONMENTALLY SENSITIVE AREA (ESA)
- PROPOSED DRIVEWAY
- PROPOSED SHARED-USE PATH
- PROPOSED CURB & GUTTER
- PROPOSED DRAINAGE
- PROPOSED EASEMENT
- DIRECTIONAL ARROWS
- EXISTING UTILITY POLE
- EXISTING TREE
- CONSTRUCTION LIMITS (CUT)
- CONSTRUCTION LIMITS (FILL)


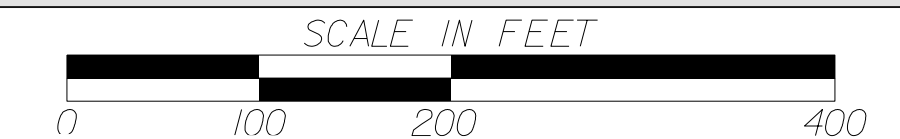


**P.I. NO. 0019015; CHATHAM COUNTY
GREEN ISLAND ROAD FM S OF LUFBURROW WAY
TO DIAMOND CAUSEWAY**

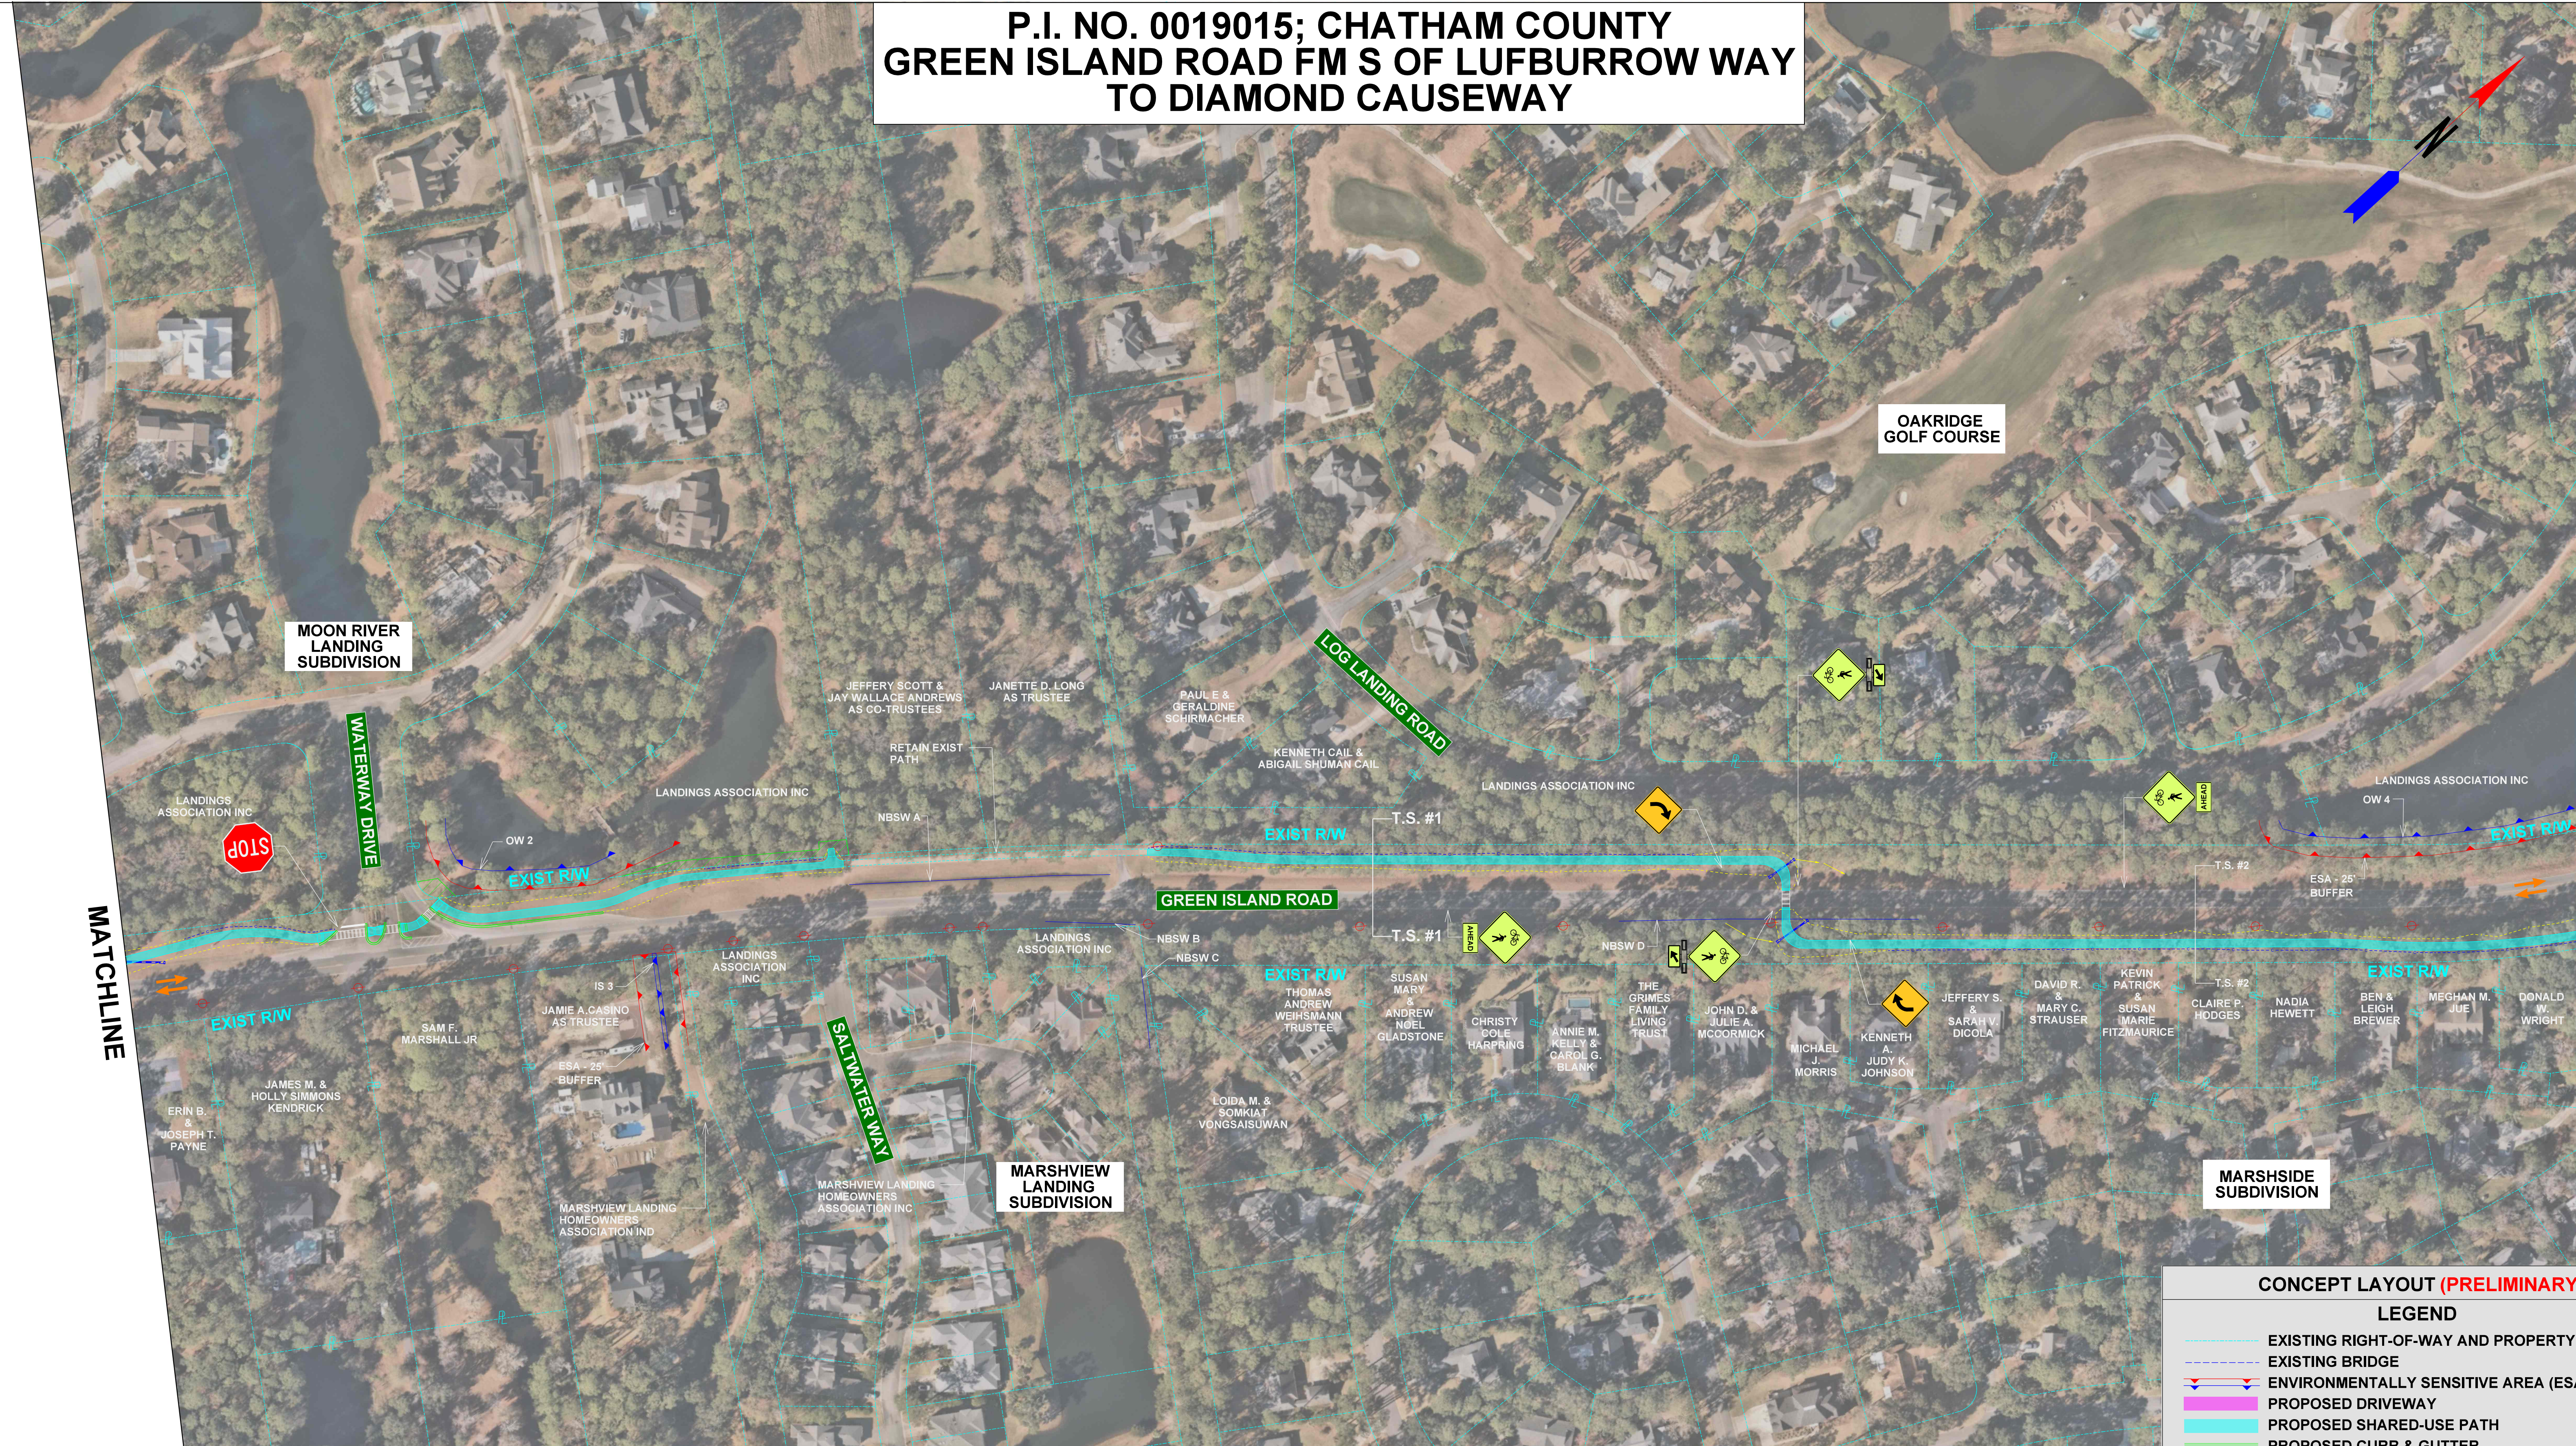

MATCHLINE

MATCHLINE

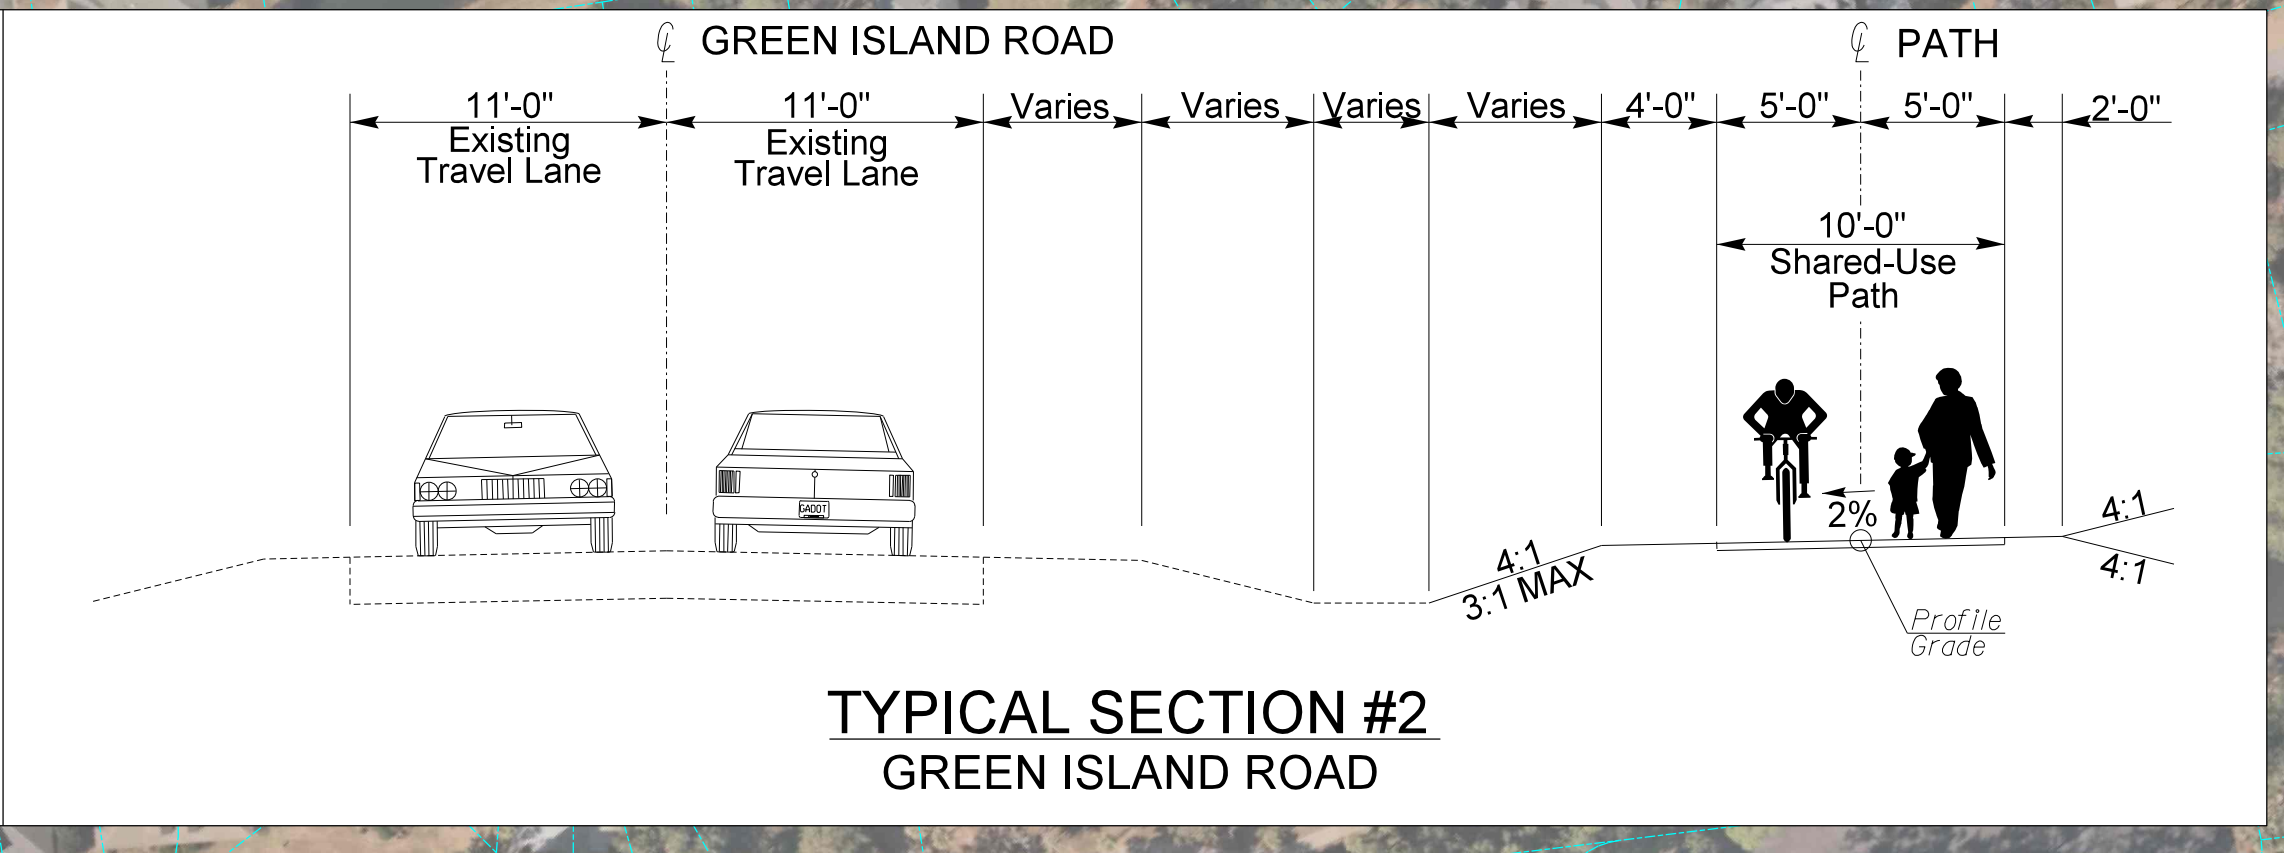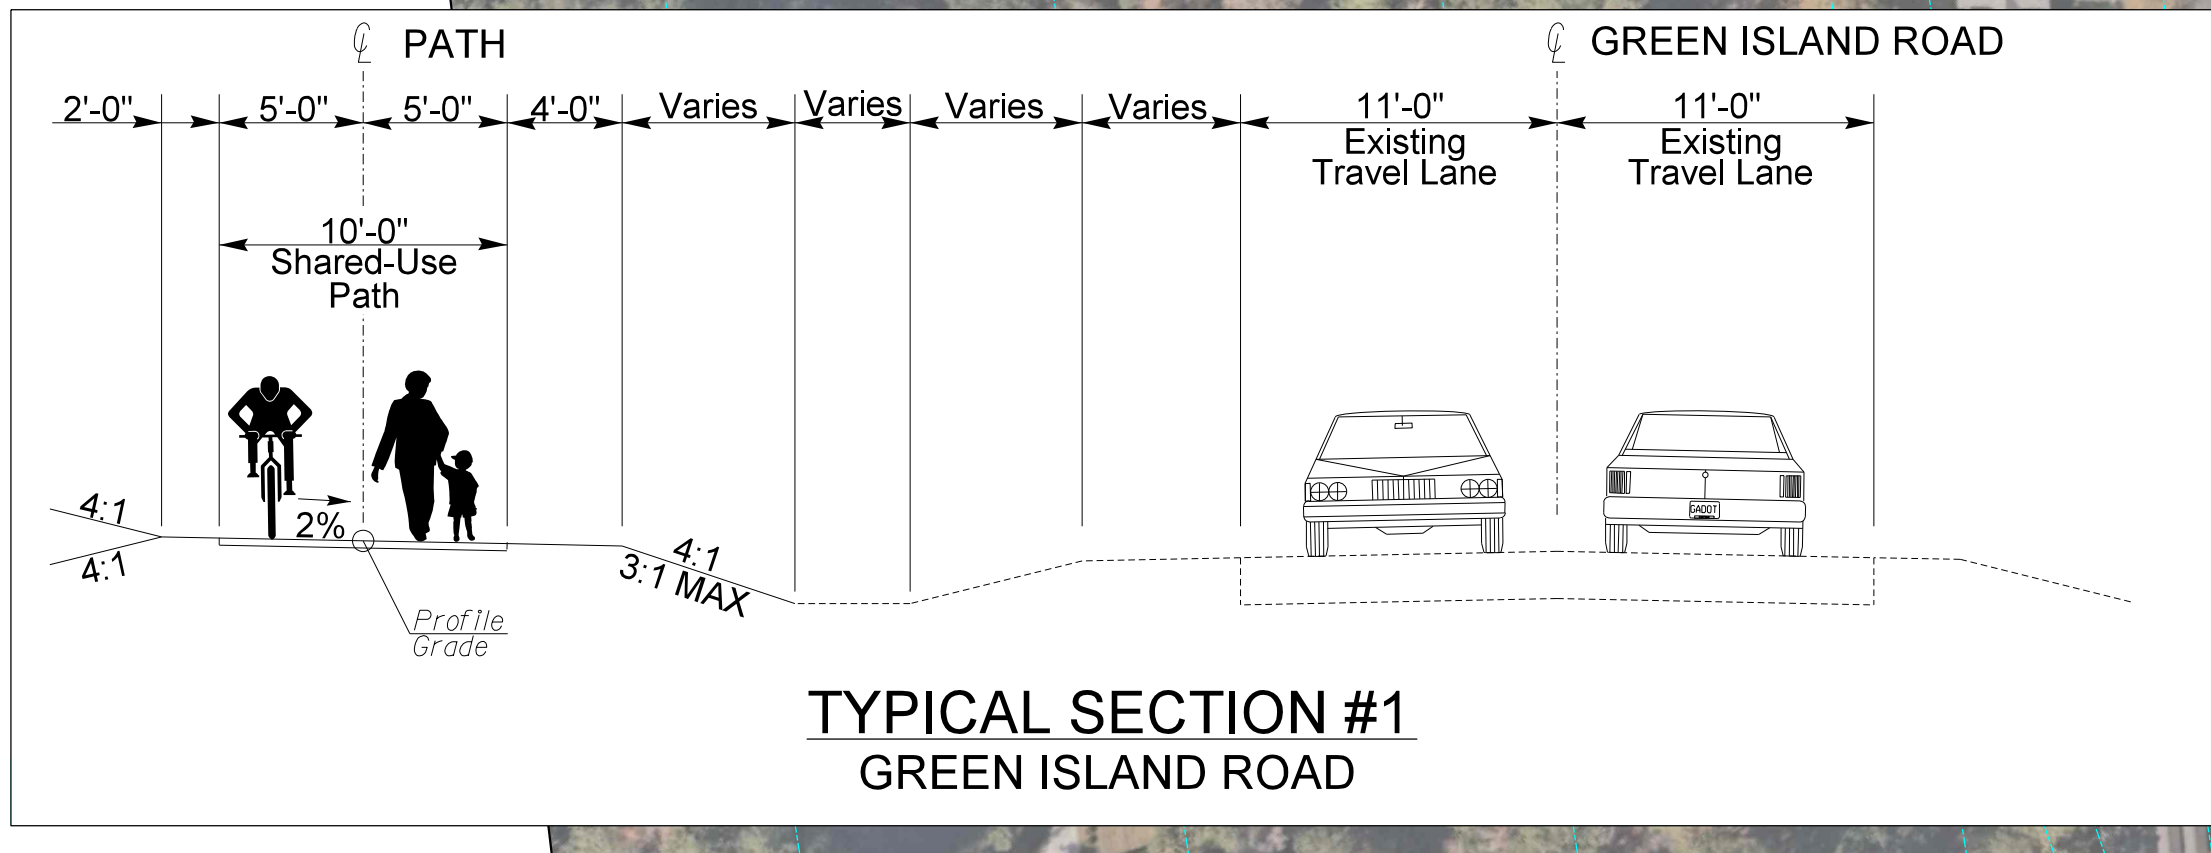

CONCEPT LAYOUT (PRELIMINARY)

LEGEND

- EXISTING RIGHT-OF-WAY AND PROPERTY LINES
- EXISTING BRIDGE
- ENVIRONMENTALLY SENSITIVE AREA (ESA)
- PROPOSED DRIVEWAY
- PROPOSED SHARED-USE PATH
- PROPOSED CURB & GUTTER
- PROPOSED DRAINAGE
- PROPOSED EASEMENT
- DIRECTIONAL ARROWS
- EXISTING UTILITY POLE
- EXISTING TREE
- CONSTRUCTION LIMITS (CUT)
- CONSTRUCTION LIMITS (FILL)



SCALE IN FEET

CHATHAM COUNTY GEORGIA


Kimley Horn

DECEMBER 2024


**P.I. NO. 0019015; CHATHAM COUNTY
GREEN ISLAND ROAD FM S OF LUFBURROW WAY
TO DIAMOND CAUSEWAY**

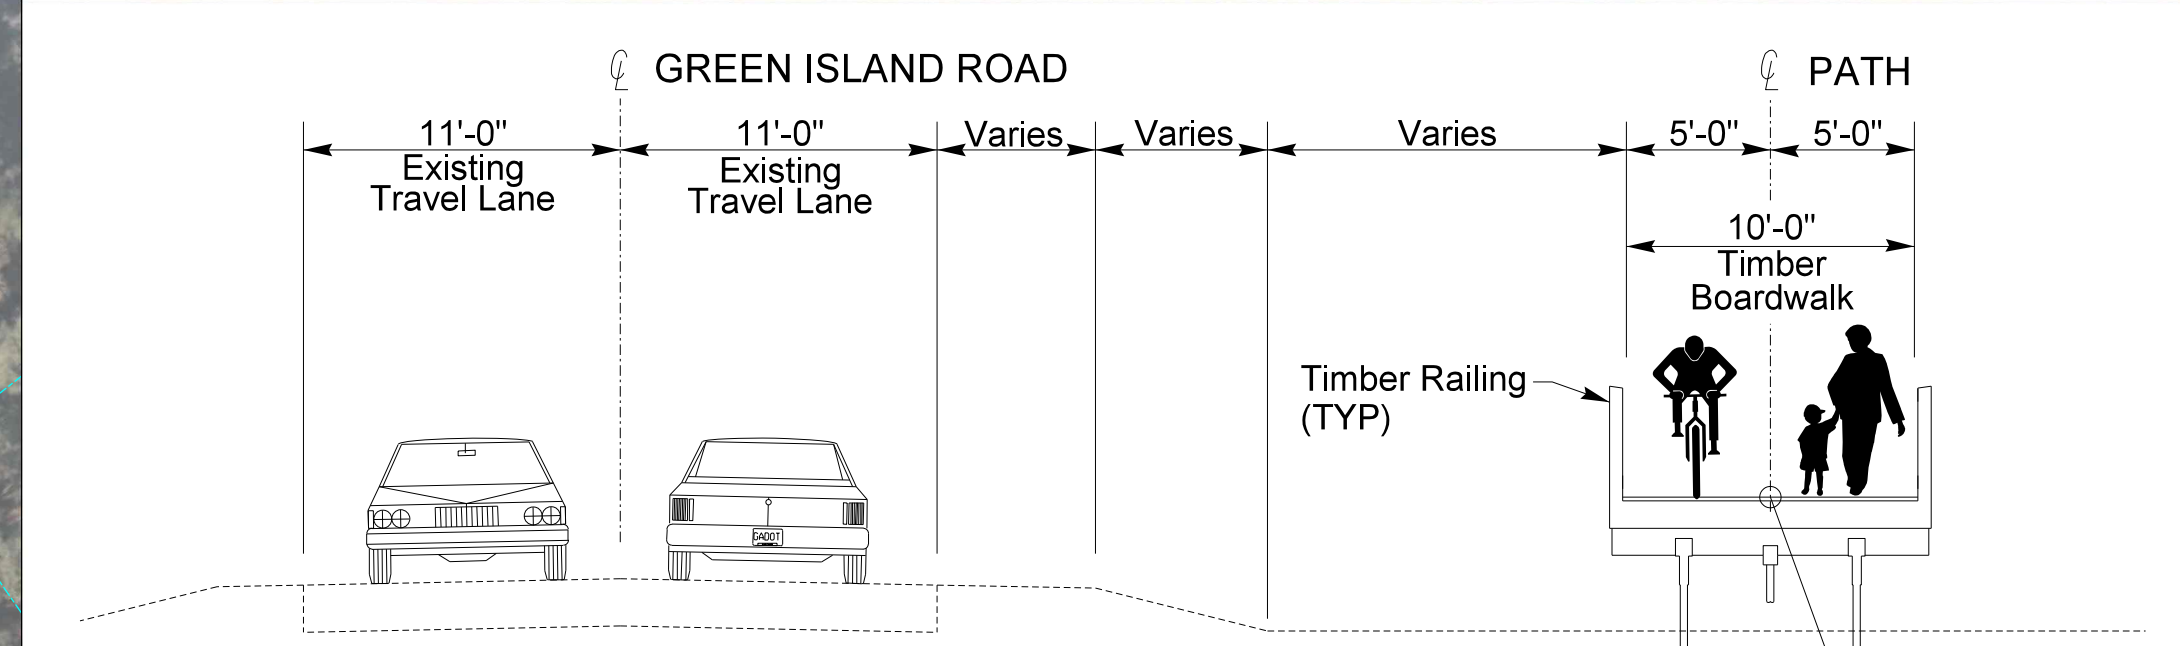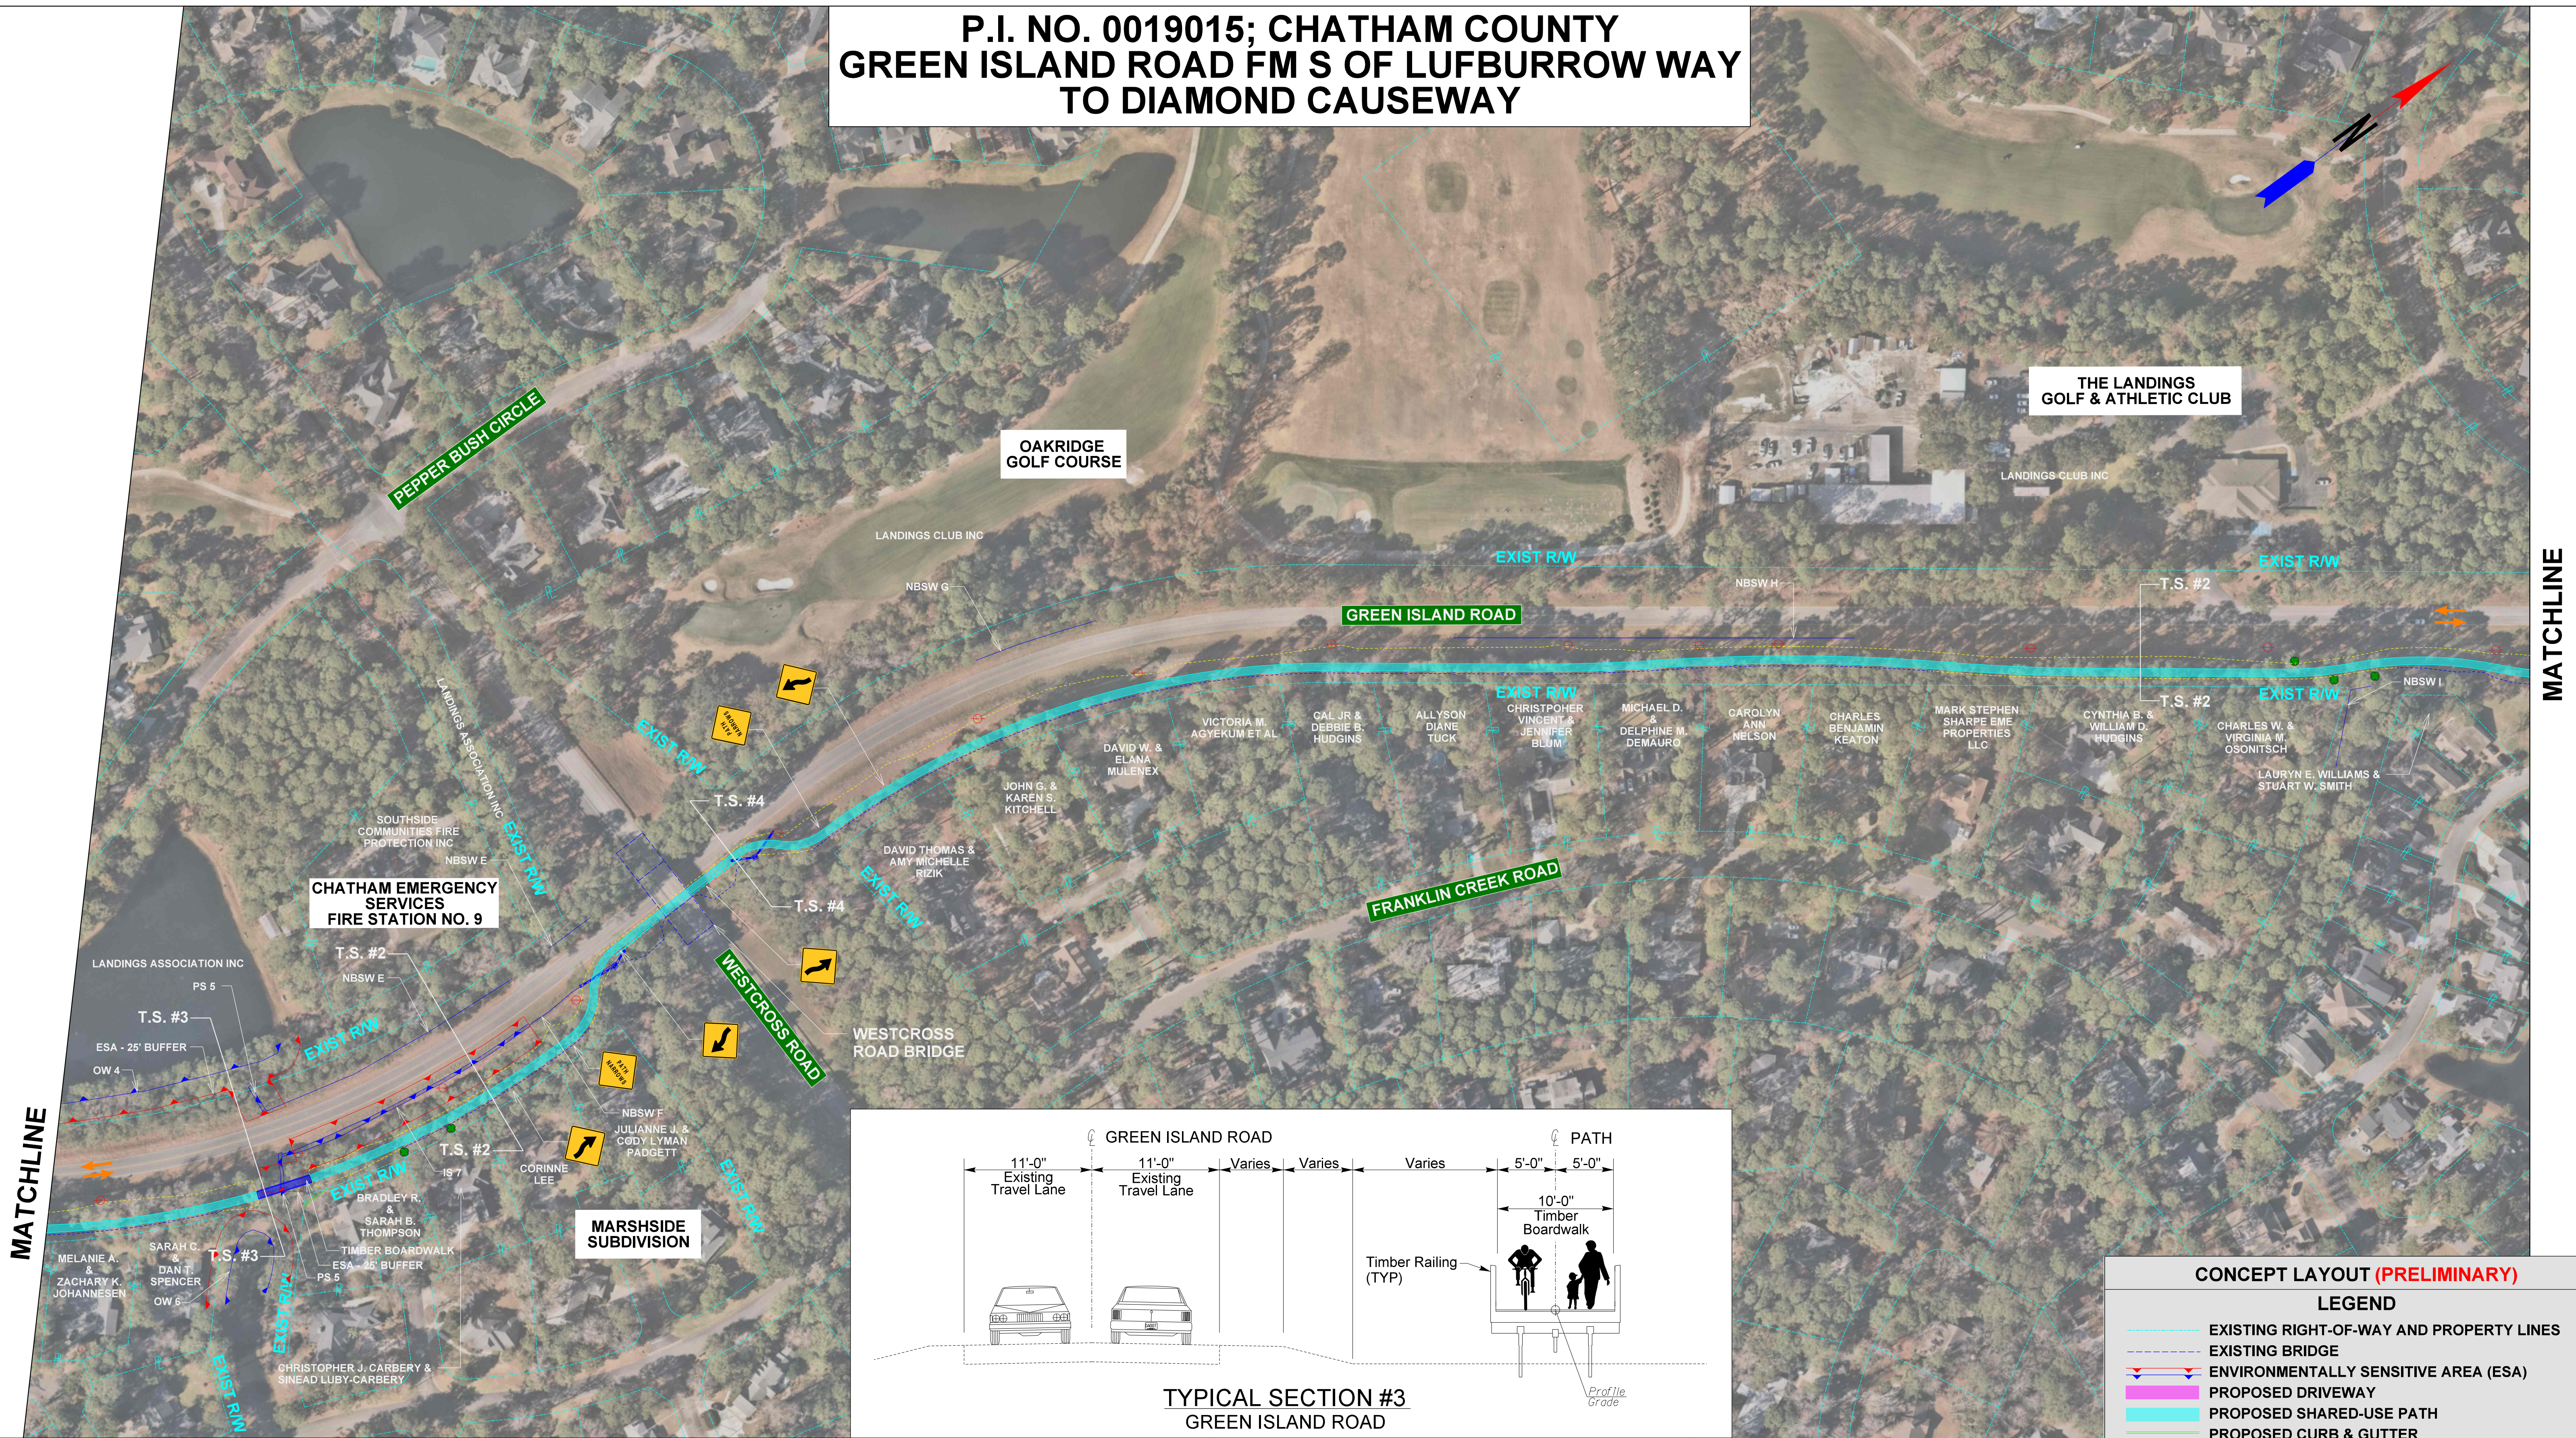

**TYPICAL SECTION #3
GREEN ISLAND ROAD**

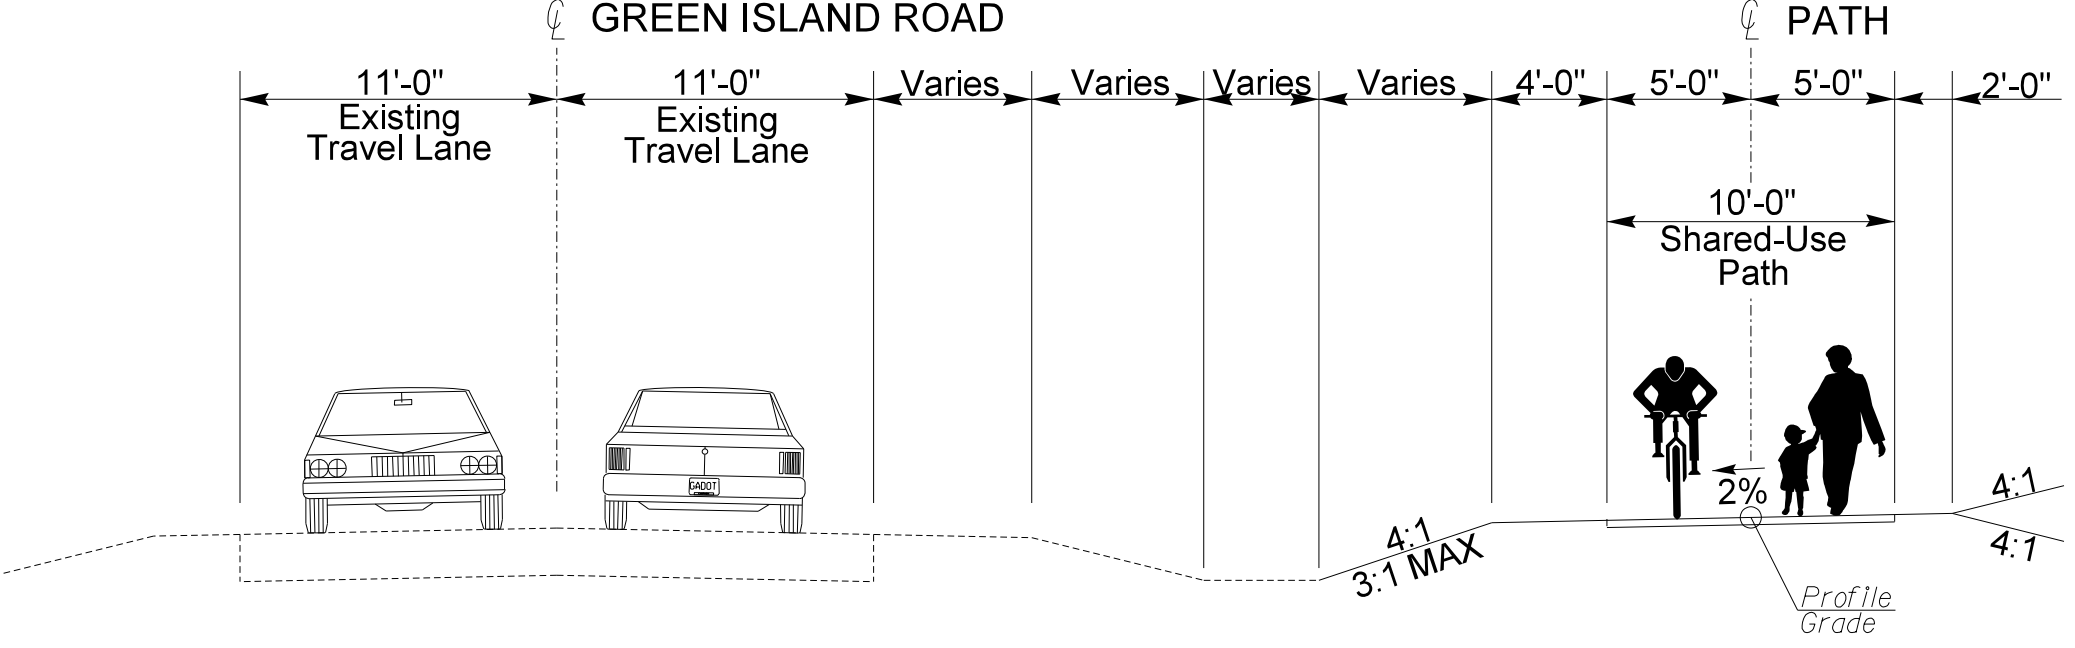

**TYPICAL SECTION #2
GREEN ISLAND ROAD**

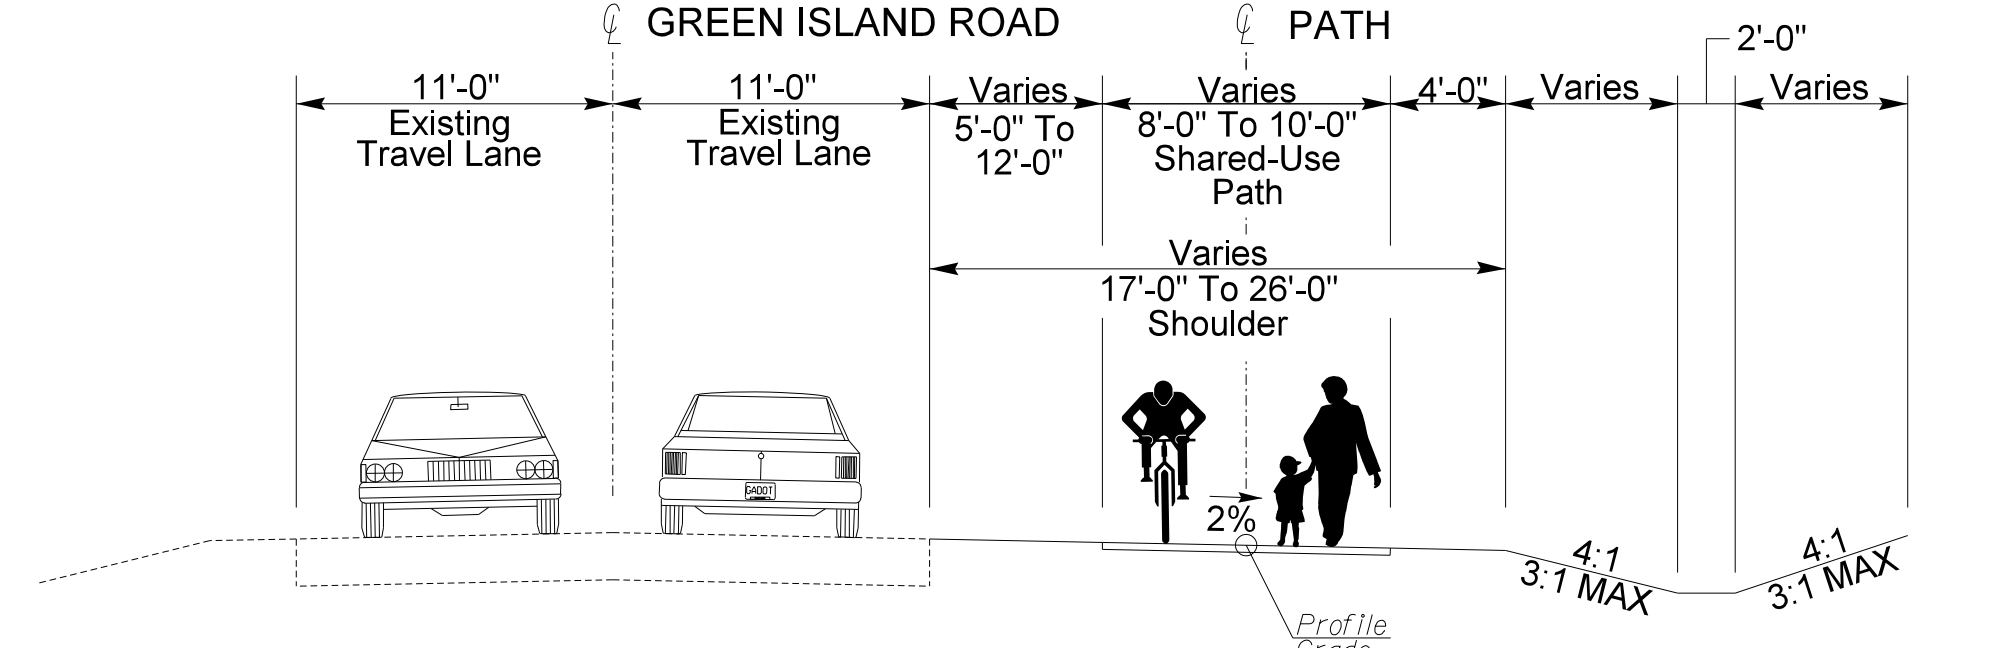

**TYPICAL SECTION #4
GREEN ISLAND ROAD**

CONCEPT LAYOUT (PRELIMINARY)

LEGEND




- EXISTING RIGHT-OF-WAY AND PROPERTY LINES
- EXISTING BRIDGE
- ENVIRONMENTALLY SENSITIVE AREA (ESA)
- PROPOSED DRIVEWAY
- PROPOSED SHARED-USE PATH
- PROPOSED CURB & GUTTER
- PROPOSED DRAINAGE
- PROPOSED EASEMENT
- DIRECTIONAL ARROWS
- EXISTING UTILITY POLE
- EXISTING TREE
- CONSTRUCTION LIMITS (CUT)
- CONSTRUCTION LIMITS (FILL)



Kimley»Horn

**P.I. NO. 0019015; CHATHAM COUNTY
GREEN ISLAND ROAD FM S OF LUFBURROW WAY
TO DIAMOND CAUSEWAY**

MATCHLINE

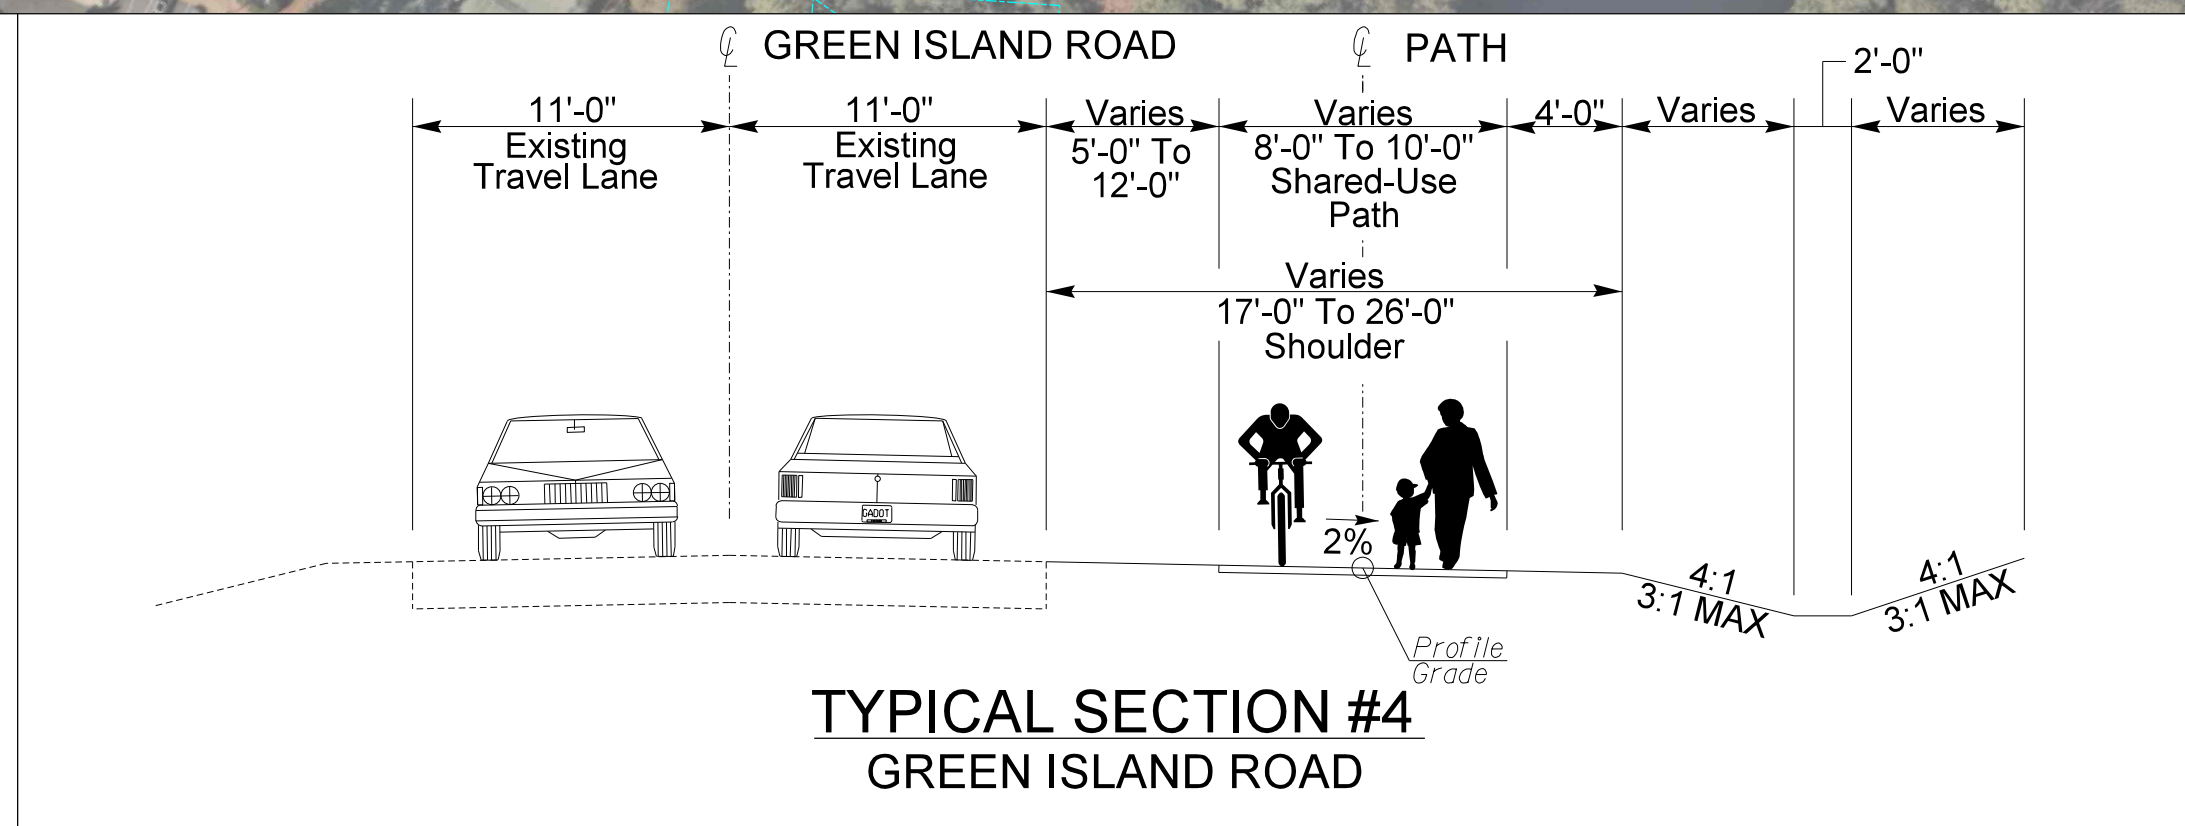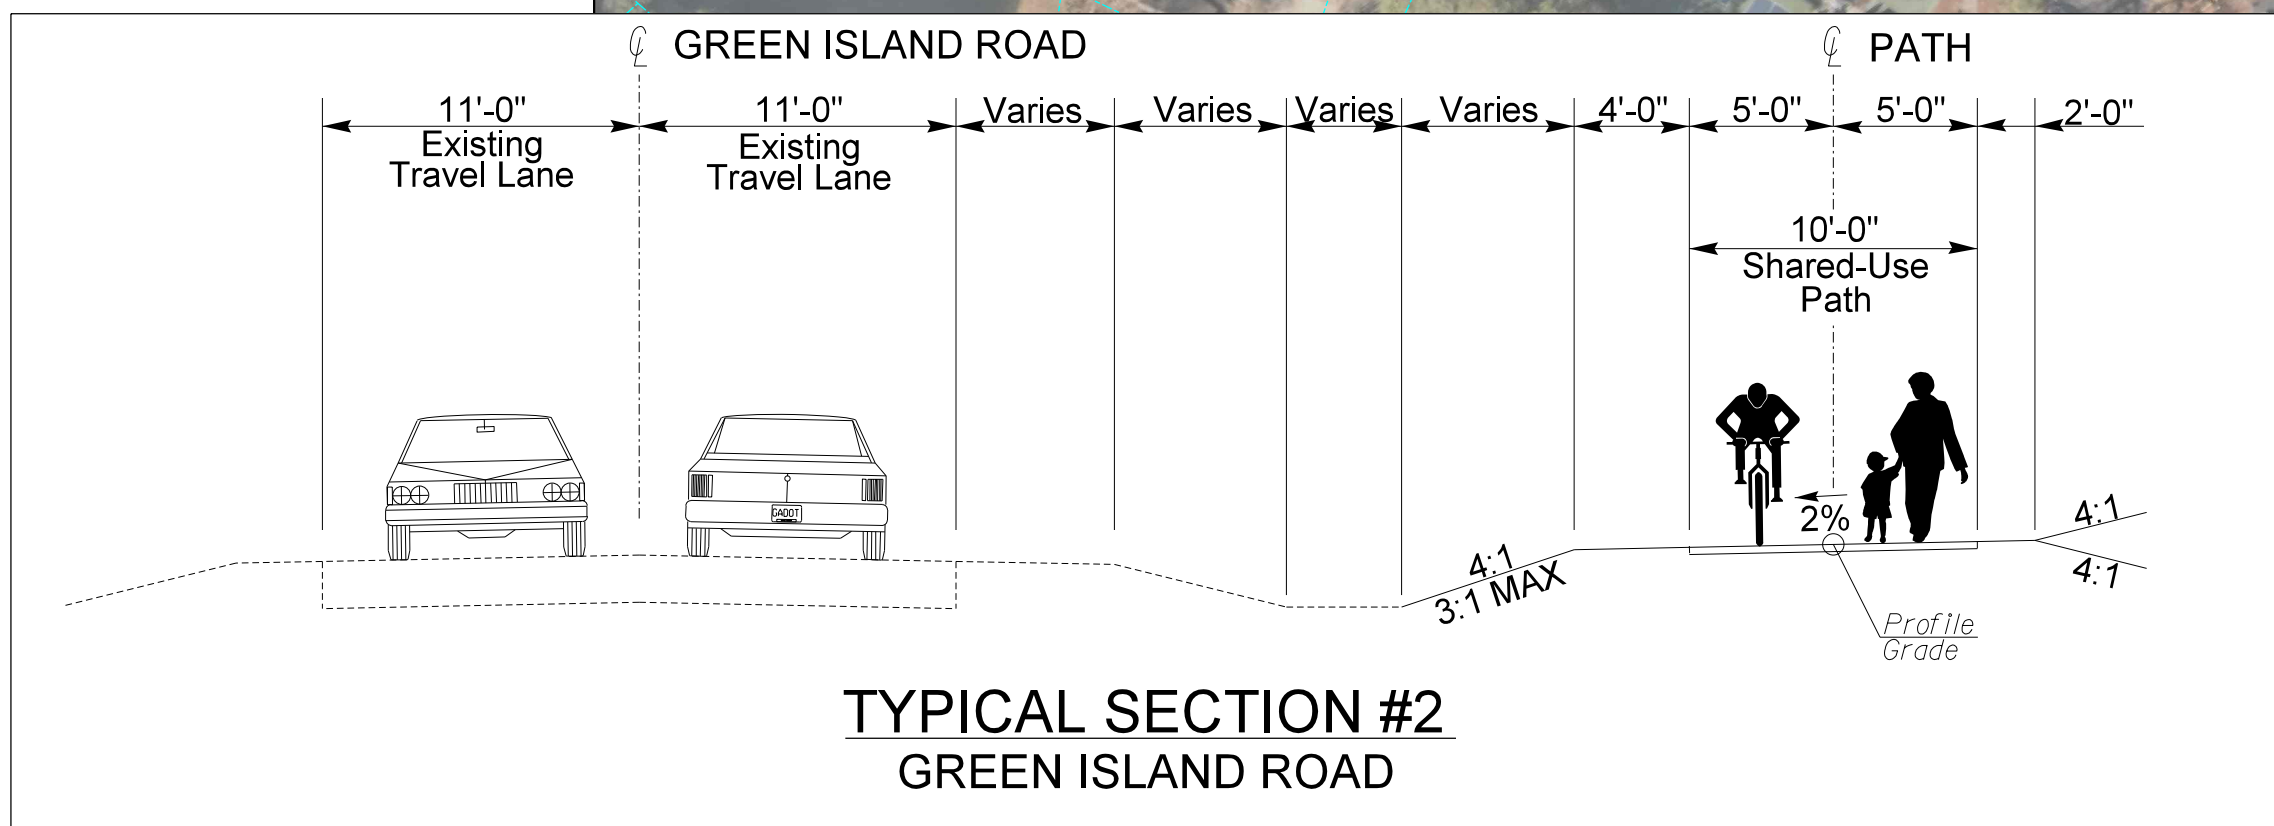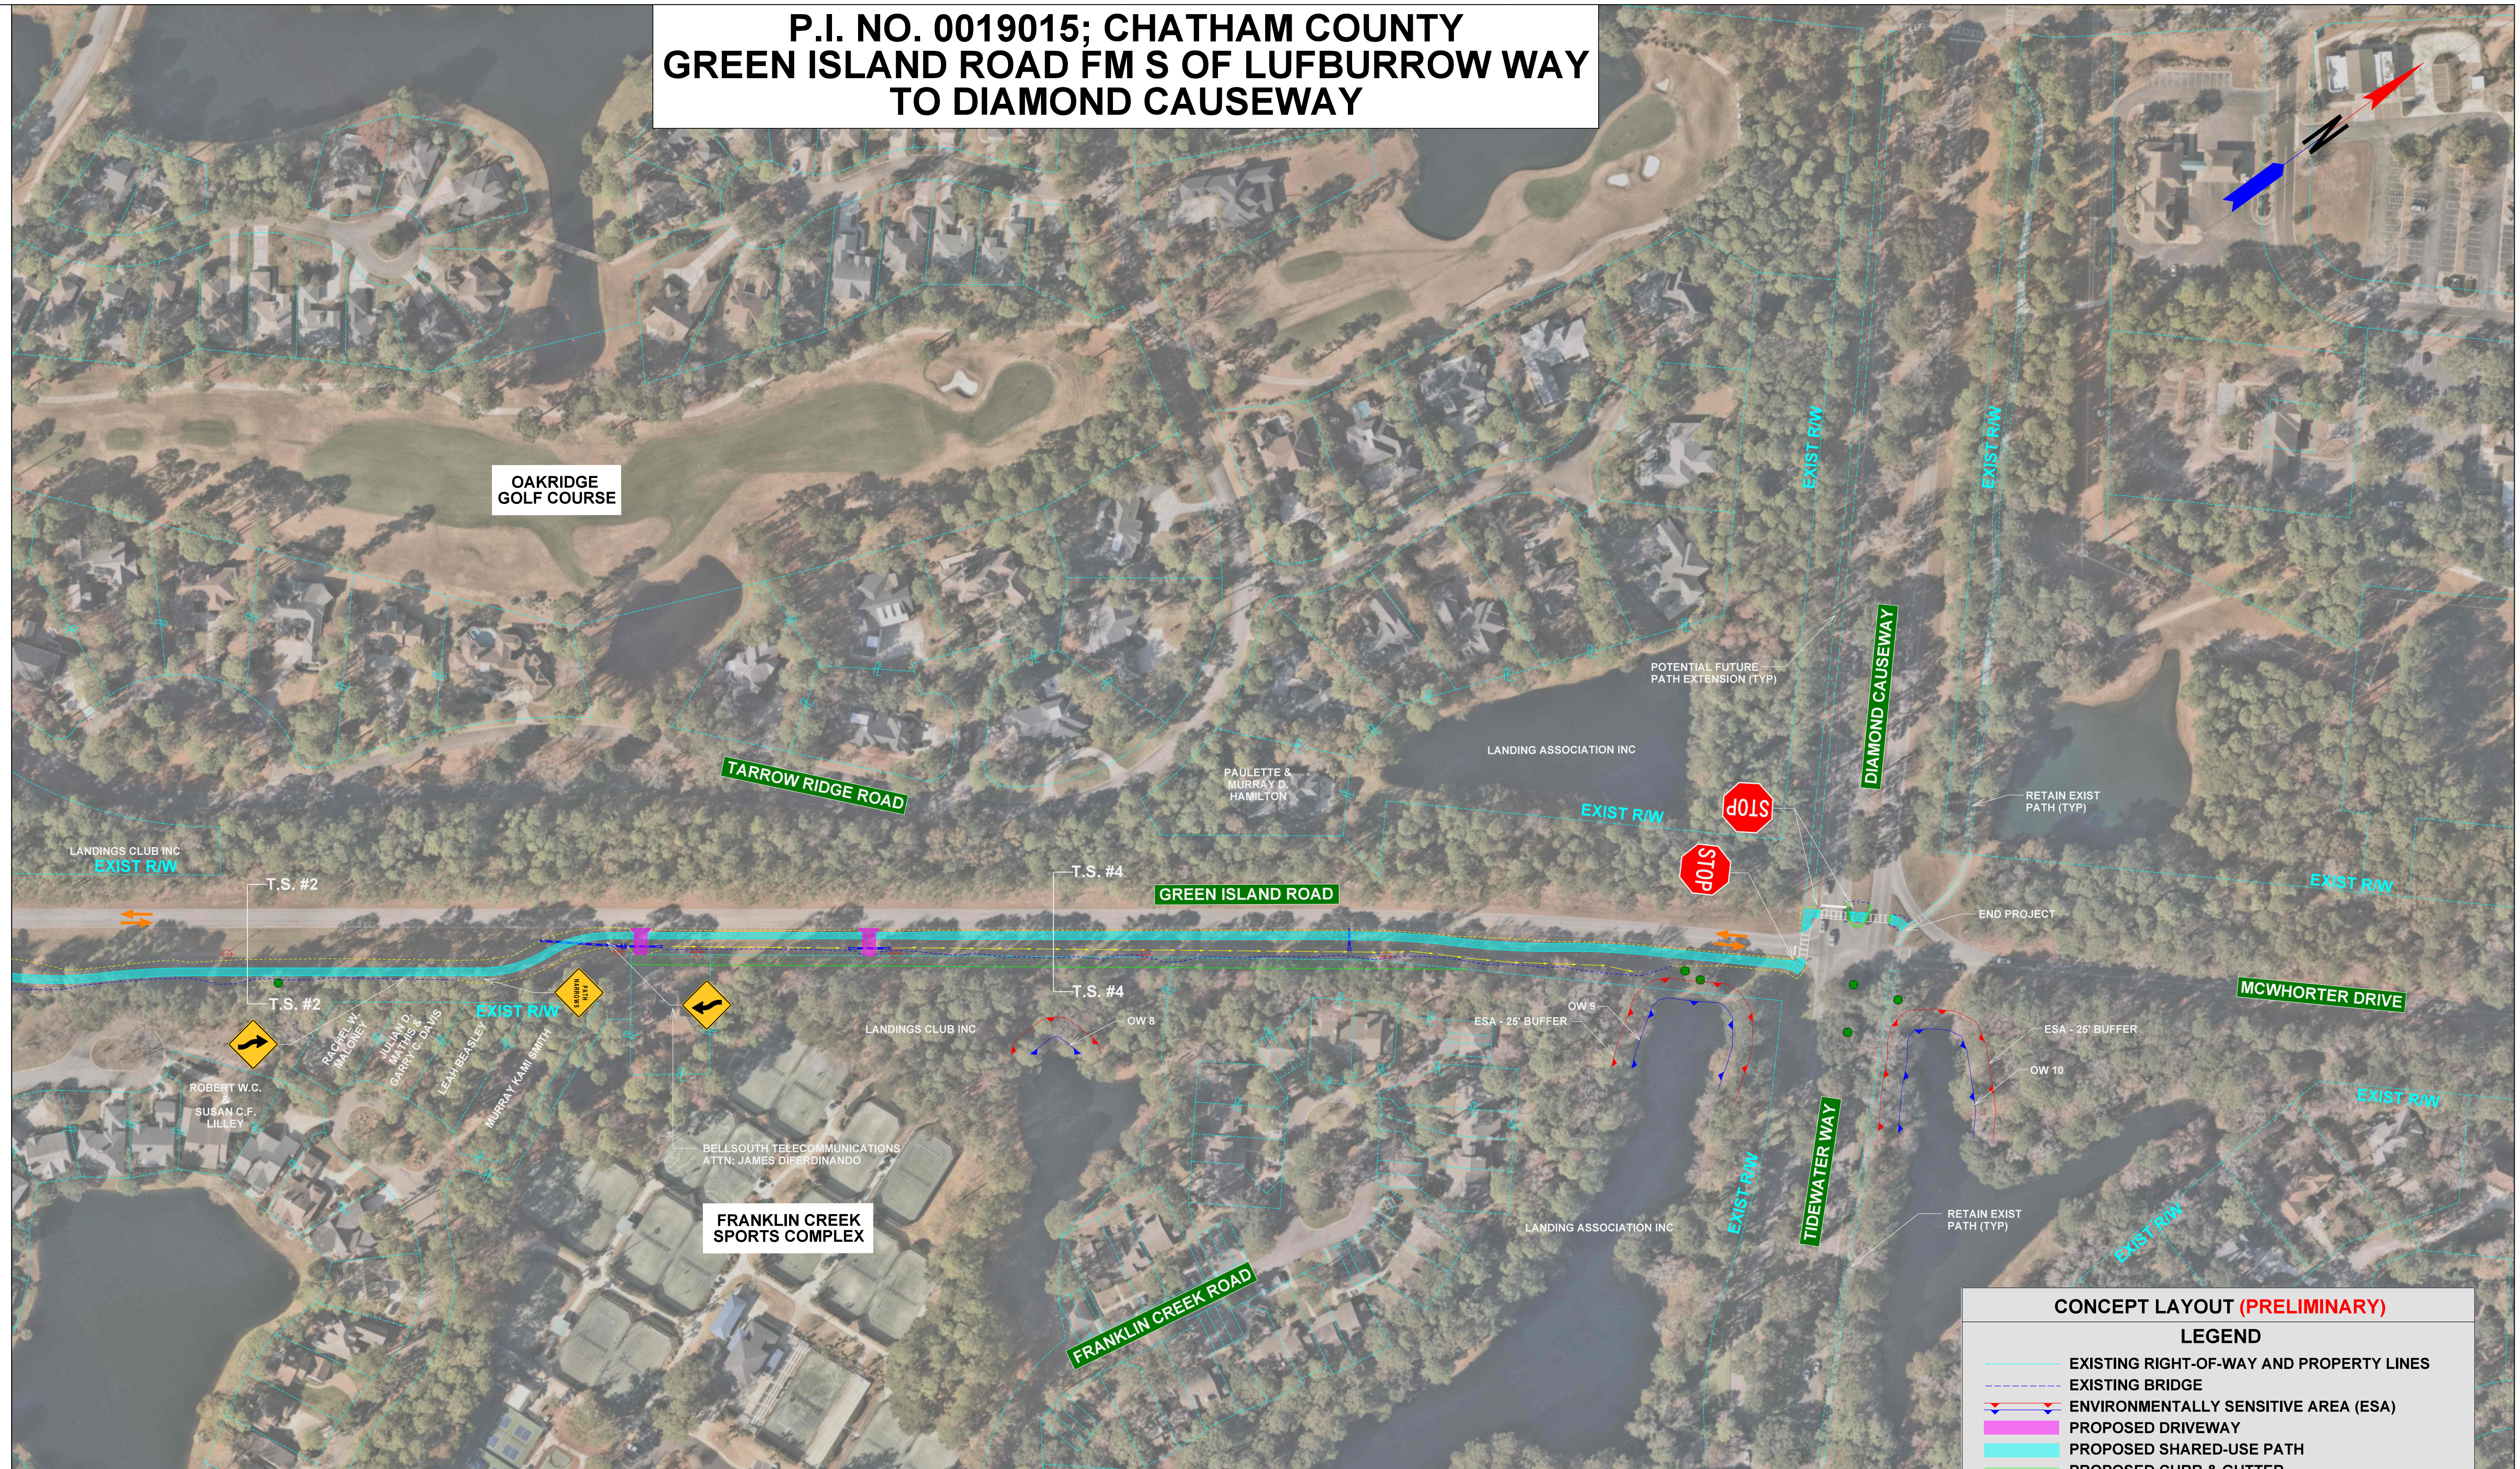

CONCEPT LAYOUT (PRELIMINARY)

LEGEND

- EXISTING RIGHT-OF-WAY AND PROPERTY LINES
- EXISTING BRIDGE
- ENVIRONMENTALLY SENSITIVE AREA (ESA)
- PROPOSED DRIVEWAY
- PROPOSED SHARED-USE PATH
- PROPOSED CURB & GUTTER
- PROPOSED DRAINAGE
- PROPOSED EASEMENT
- DIRECTIONAL ARROWS
- EXISTING UTILITY POLE
- EXISTING TREE
- CONSTRUCTION LIMITS (CUT)
- CONSTRUCTION LIMITS (FILL)



Kimley»Horn