


CARRIE E. GOULD  
ELEMENTARY SCHOOL

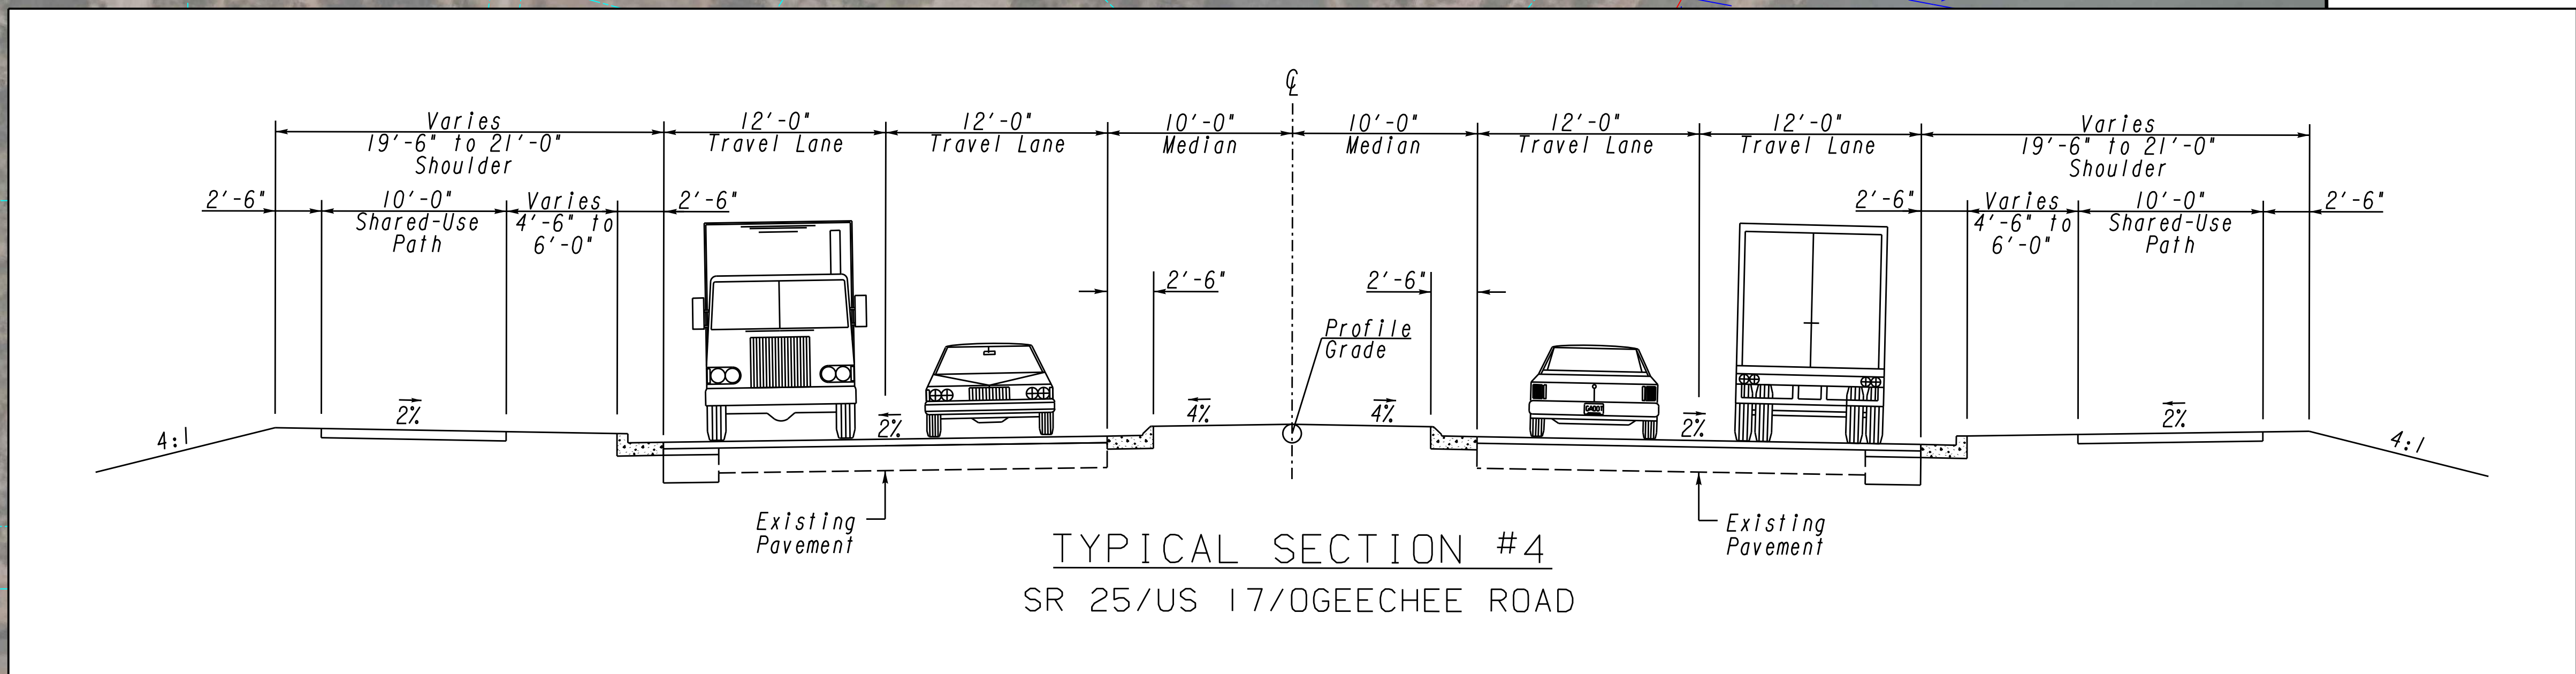

MATCH LINE SHEET NO. 6

MATCH LINE SHEET NO. 8

OGEECHEE ROAD 25 17

OGEECHEE ROAD 25 17

THOMPSON & THOMPSON  
SERVICE GROUP

LA COMARCA

BILTMORE RV  
PARK

DOLLAR  
GENERAL

PI 0019011  
SR 25/US 17 CORRIDOR STUDY  
SHEET 7 OF 9

SCALE IN FEET  
0 100 200 400



CORE  
COASTAL REGION MPO

Kimley»Horn

GDOT  
Georgia Department of Transportation

- EXISTING TRAFFIC SIGNAL
- TRAFFIC SIGNAL UPGRADE
- PROPOSED TRAFFIC SIGNAL
- PROPOSED HAWK SIGNAL

ALL PROPOSED OR UPGRADED SIGNALS MUST  
MEET WARRANTS AT TIME OF INSTALLATION  
AND MUST BE PERMITTED THROUGH GDOT

ALL SHARED-USE PATH LOCATIONS ARE  
CONCEPTUAL. PATH ALIGNMENTS AND/OR  
LANDSCAPING WILL BE FINALIZED DURING DESIGN

### LEGEND

- EXISTING RIGHT-OF-WAY AND PROPERTY LINES
- REQUIRED RIGHT-OF-WAY
- PROPOSED RETAINING WALL
- PROPOSED PAVEMENT
- PROPOSED BRIDGE
- PROPOSED GRASSED MEDIAN
- PROPOSED RAISED CONCRETE MEDIAN
- PROPOSED FLUSH CONCRETE MEDIAN
- PROPOSED SHARED-USE PATH
- PROPOSED SIDEWALK
- PAVEMENT TO BE REMOVED
- ENVIRONMENTALLY SENSITIVE AREA (ESA)