


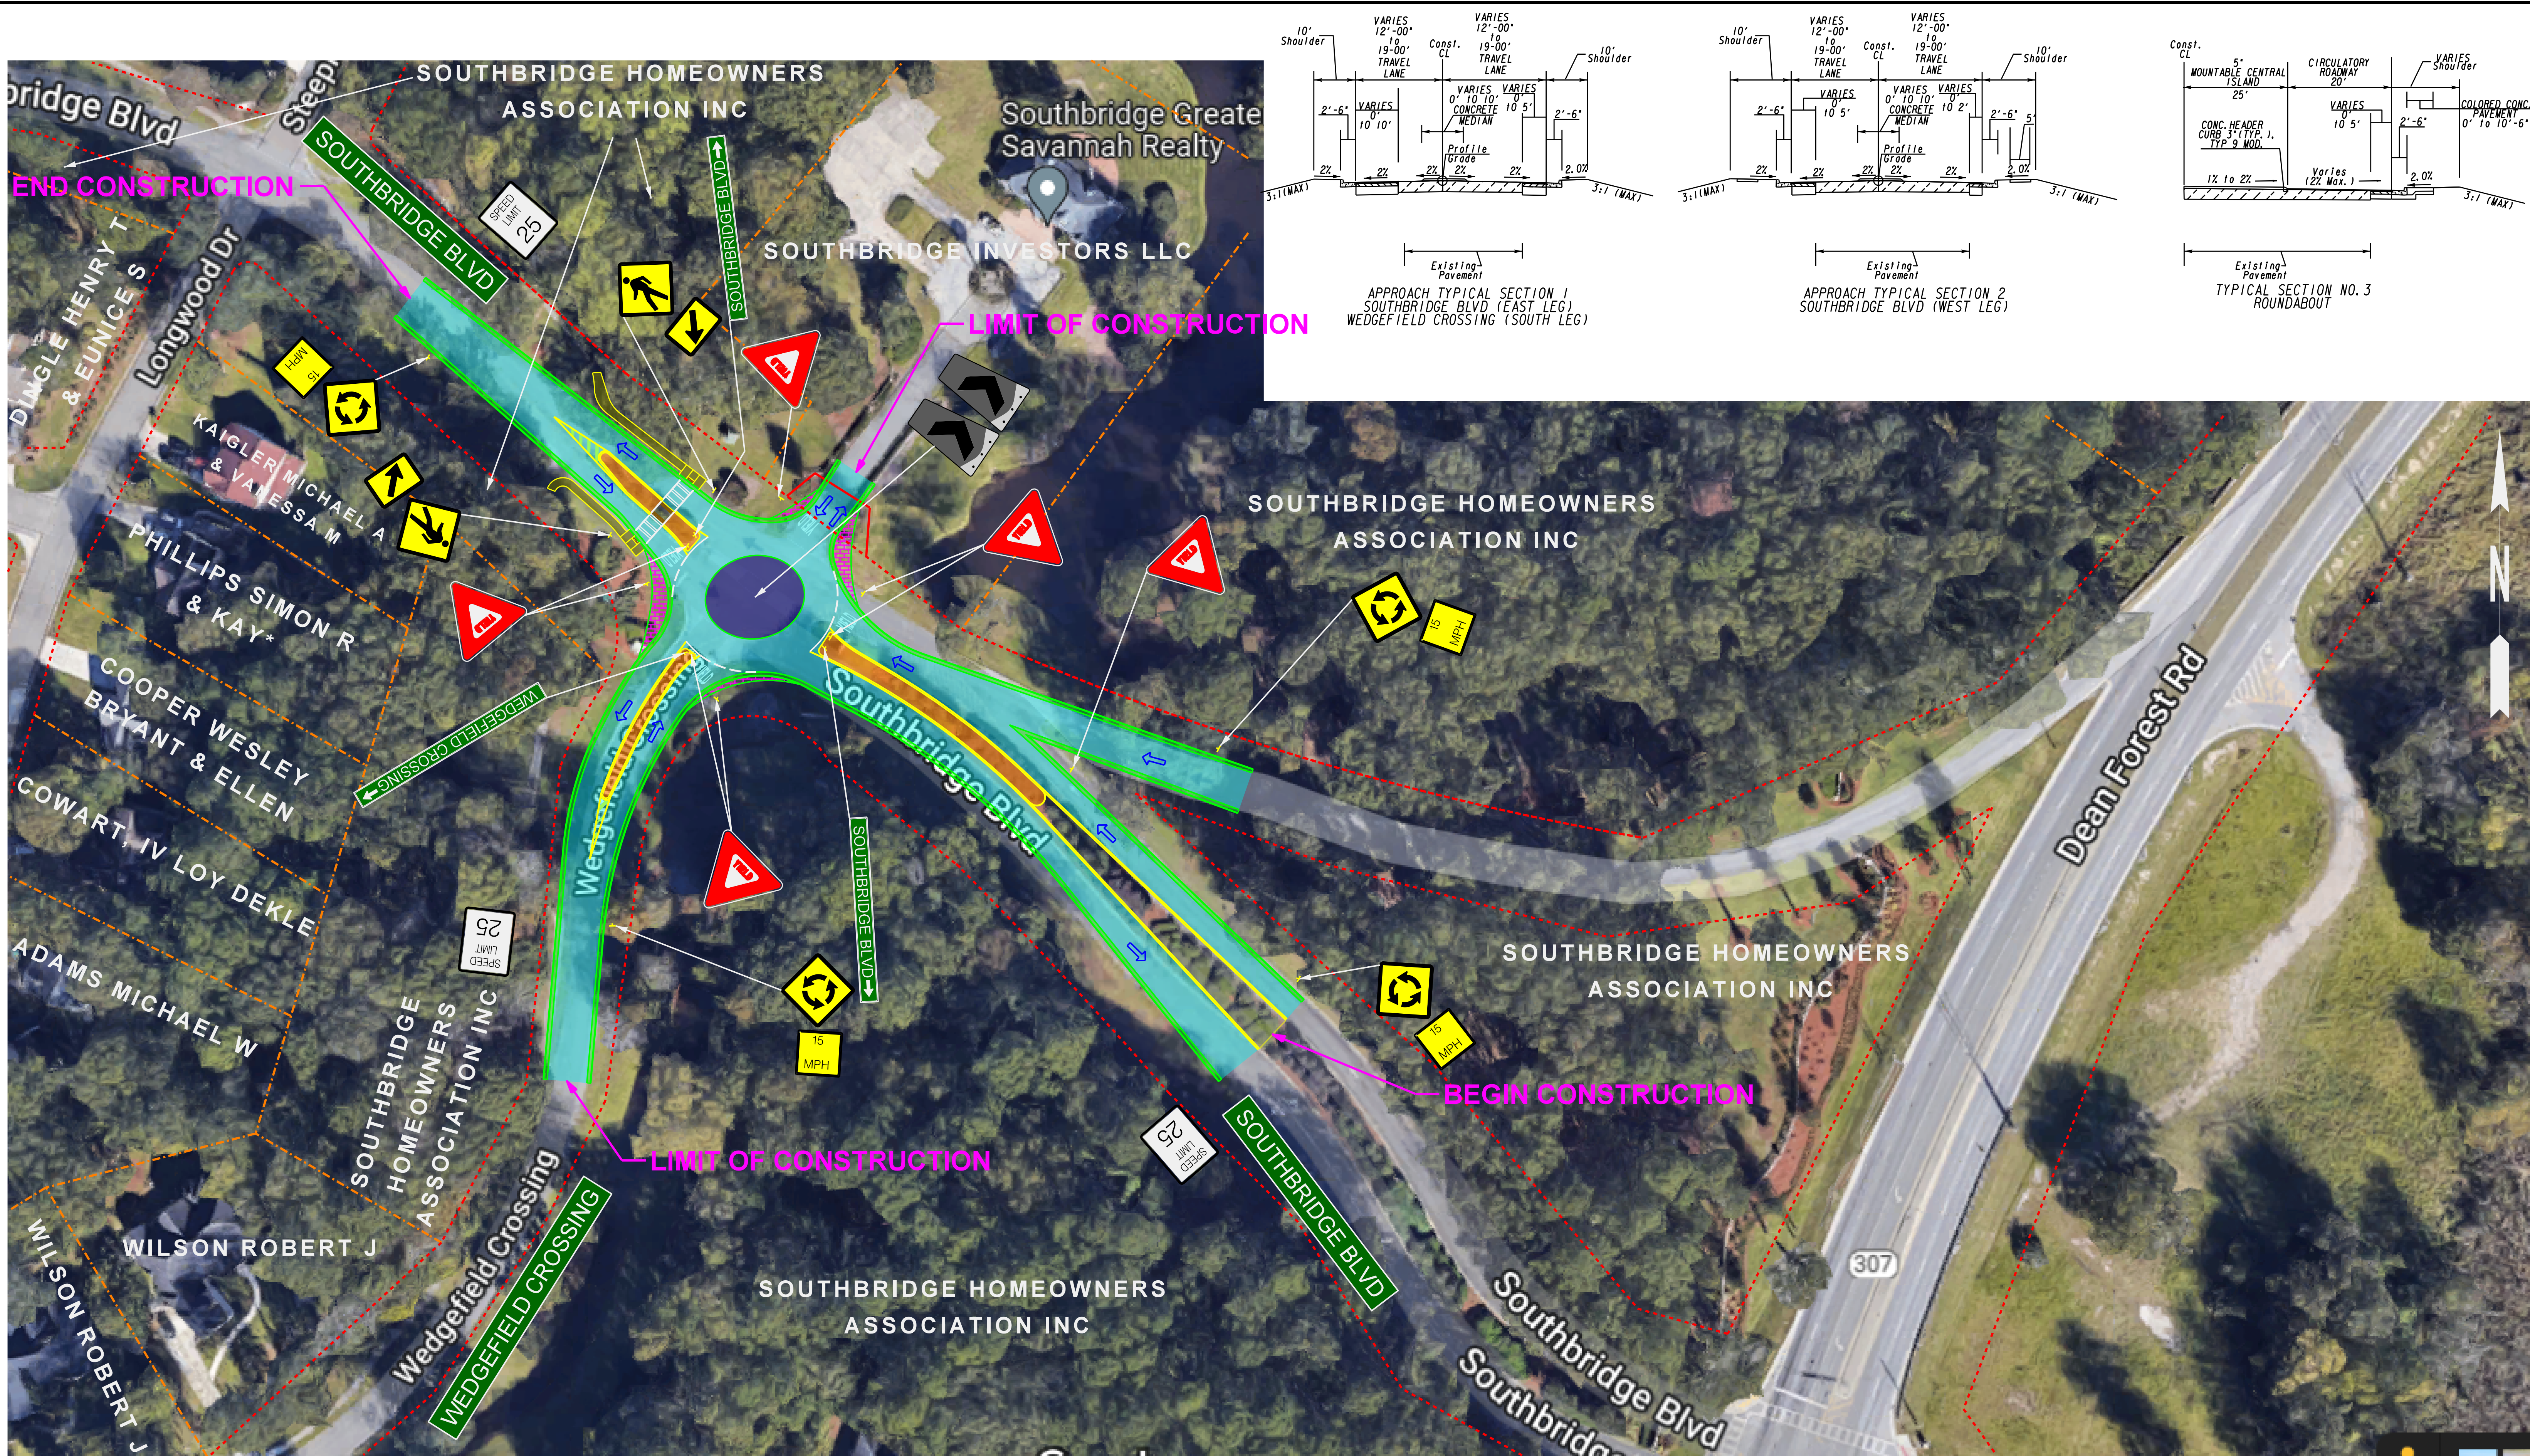


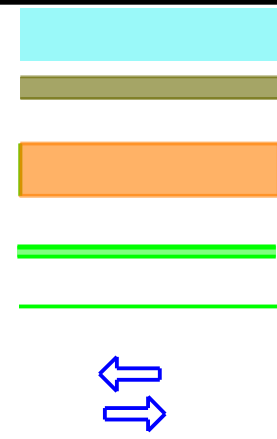

ASPHALT PAVEMENT
CONCRETE SIDEWALK
SPLITTER ISLANDS (CONCRETE)
CURB AND GUTTER
EDGE OF PAVEMENT
DIRECTIONAL ARROWS

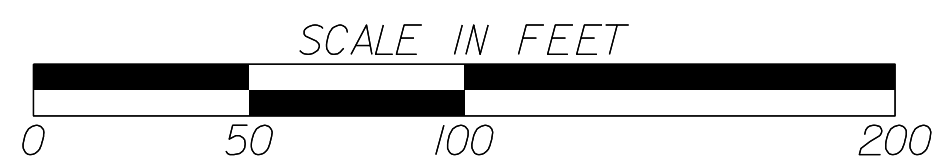

MOUNTABLE CENTRAL ISLAND
CONCRETE TRUCK APRON
BOLLARD ALL DIRECTION
PROPOSED ROW
EXISTING ROW
EXISTING PROPERTY LINE

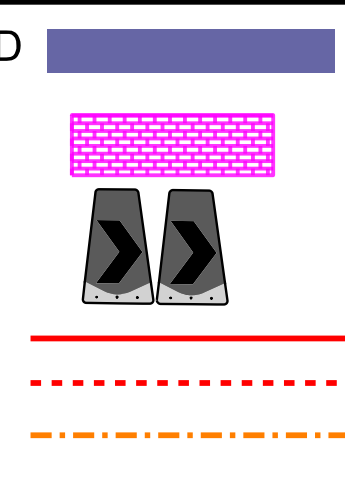

SOUTHBRIDGE AT WEDGEFIELD CROSSING
PUBLIC INFORMATION OPEN HOUSE (PIOH)
ALTERNATIVE 1 ROUNDABOUT
for the
CHATHAM COUNTY ENGINEERING